



**FOR TENDER PURPOSES ONLY**

CERTIFIED AS A QUALITY CONTRACT:

ENGINEER: \_\_\_\_\_ DATE: \_\_\_\_\_

VERSION / AMENDMENTS

NO.	DATE	CERTIFIED BY	APPROVED BY
1	22/03/2021	SM	FM

CHECKED: \_\_\_\_\_

CONSULTANT: **Infra Projects Africa**

PROJECT TITLE: REFURBISHMENT OF NAMAKGALE STADIUM

DRAWING TITLE: SITE PLAN

DATE: MARCH 2021

SCALE: DRAWN: \_\_\_\_\_ CHECKED: \_\_\_\_\_

DRAWING NO: IPABPINS/SP/01

REVISION: 01

APPROVED ON BEHALF OF INFRA PROJECTS AFRICA: \_\_\_\_\_

ENGINEER: \_\_\_\_\_ DATE: \_\_\_\_\_

CLIENT: BA-PHALABORWA  
 GOLF AND COUNTRY CLUB  
 PRIVATE BAG 5 01020  
 PHALABORWA  
 1390  
 TEL: 015 780 8300  
 FAX: 015 781 0726

CONSULTANT: INFRA PROJECTS AFRICA  
 SUIT NO. 5 SUID PARK  
 1268 SUID STREET  
 POLOKwane  
 0699  
 TEL: 015 291 2040

**LEGEND**


1	Gate one	18m <sup>2</sup>
2	Gate Two	17m <sup>2</sup>
3	Changerooms	104m <sup>2</sup>
4	Grand stand (seating capacity 600)	427m <sup>2</sup>
5	Soccer / rugby fields & race track	13,484m <sup>2</sup>
6	Tennis & Volleyball court	634m <sup>2</sup>
7	Basketball & Netball court	737m <sup>2</sup>

Main Parking	33
Bus Parking	8
Vip Parking	14
total parking provided	55

Total Site boundary  
 New Boundary fence (Clear Vu)  
 Diamond fence  
 Existing Boundary Wall  
 Phase 1 Construction Boundary

Strob  
 Lawn soft area  
 Interlocking Paving  
 19mm Stone Pebbles



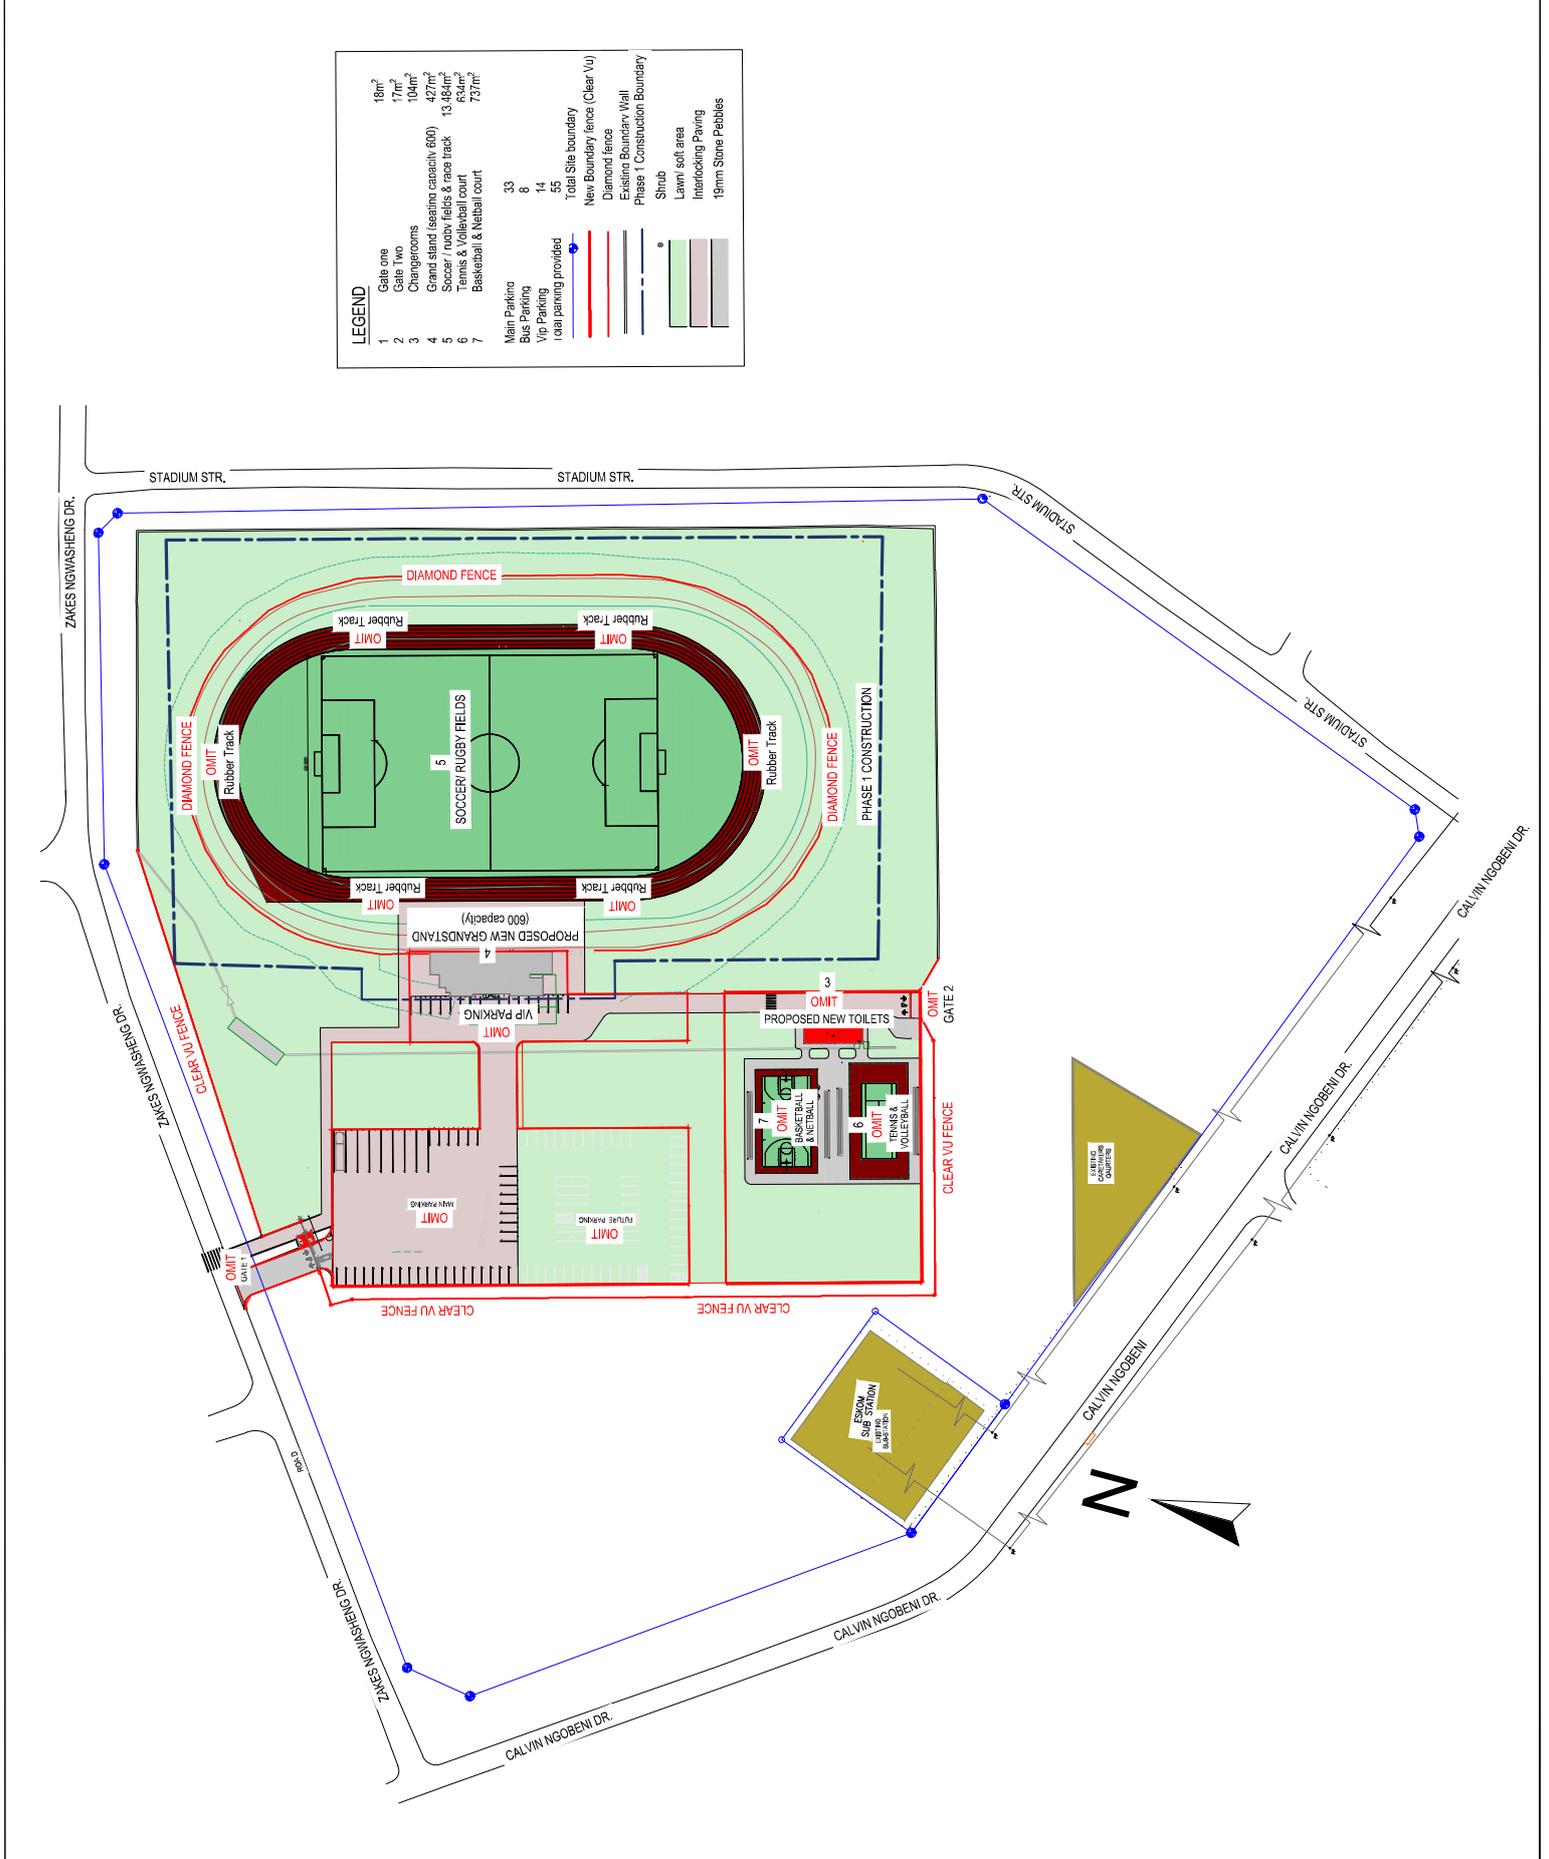

**NOTES:**

- 1) Workmanship to comply with Standard Specification of materials and methods to be used - SABS 0400
- 2) Light Switch in Disabled toilet to be at 1200mm above FFL
- 3) If Step over 900mm Build in Balustrade
- 4) Gully positions to be determined as per site prescribed overall drainage design
- 5) 2 x coats sealant on all exposed trusses (sand off all SABS & other markings)
- 6) 50mm mineral wool insulation to be installed where there are ceilings. Bubble plastic insulation with foil backing to be installed with wire supports in all areas that do not have ceilings
- 7) West Facing Facades to have standardised aluminium louvers from below eaves to drop of 1200mm
- 8) Trusses to be designed in accordance with SABS0400 & approved by Project Engineers

FOR TENDER PURPOSES ONLY

CERTIFIED AS BUILT FOR CONTRACT:		DESIGNER:	DATE:
VERSION AMENDMENTS		CERTIFIED BY:	AUTHORISED BY:
NO.	DATE	SM	FM
1	22/03/2021		

CLIENT: **EC-PAHALABORWA LOCAL MUNICIPALITY**  
 PHALABORWA 07020  
 1380  
 TEL. 015 780 6300  
 FAX. 015 781 0728



CONTRACT NAME: **Infra Projects Africa**  
 INFRA PROJECTS AFRICA  
 1000 RIVERVIEW PARK  
 100 SUDS STREET  
 POLOKWANE  
 06699  
 TEL. 015 281 2040

REFURBISHMENT OF NAMAKGALE STADIUM


DRAWING TITLE

GENERAL LAYOUT GRANDSTAND DETAILS

DATE:	MARCH 2021		
SCALE DRAWN:	1:250	COORDINATE	
		DRAWN	CHECKED
DESIGNED BY:	IP/ABNS/GDD/01	CHECKED	01

APPROVED ON BEHALF OF INFRA PROJECTS AFRICA

ENGINEER: \_\_\_\_\_ DATE: \_\_\_\_\_

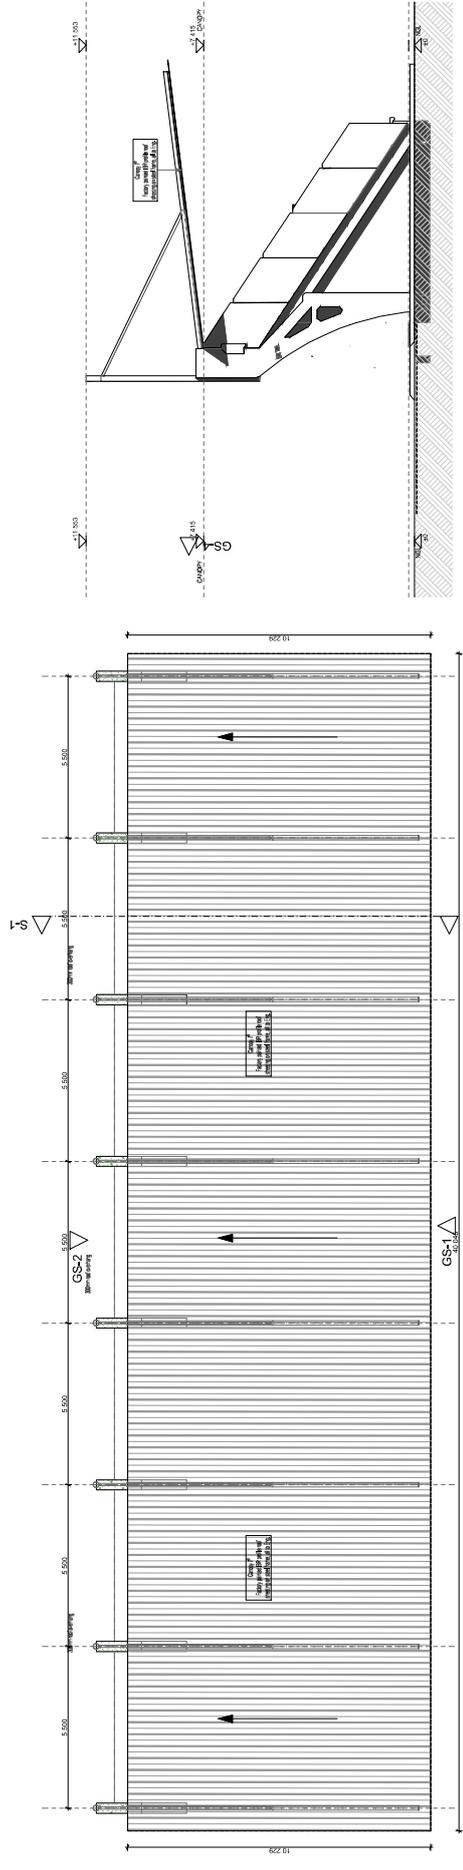


GRAND STAND ROOF PLAN

1:100

GRAND STAND ROOF PLAN

1:100

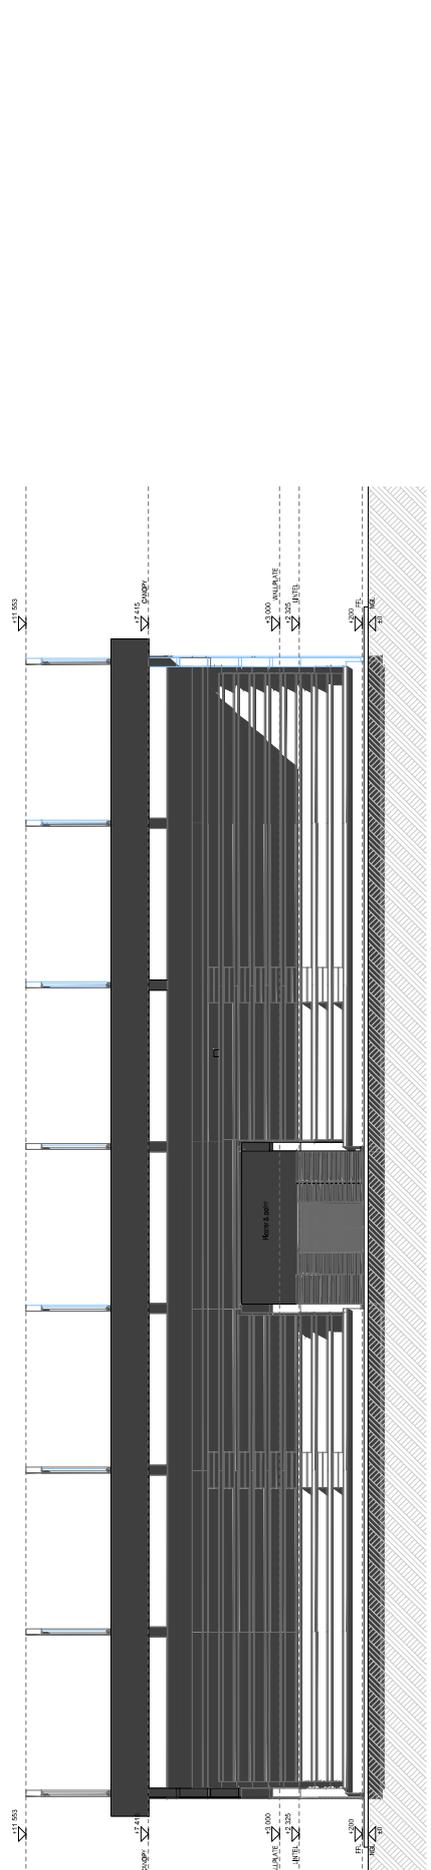

ELEVATION GS-3

1:100

ELEVATION GS-1


1:100









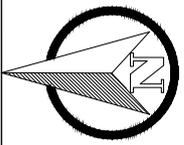

PLATFORM 1				
POINT	Y	X	LEVEL	
005	-3202.082	2448.296387	408.618	
006	-3202.087	2448.306168	408.726	
007	-3202.092	2448.324949	408.834	
008	-3202.097	2448.343730	408.942	
009	-3202.102	2448.362511	409.050	
010	-3202.107	2448.381292	409.158	
011	-3202.112	2448.400073	409.266	
012	-3202.117	2448.418854	409.374	
013	-3202.122	2448.437635	409.482	
014	-3202.127	2448.456416	409.590	
015	-3202.132	2448.475197	409.698	
016	-3202.137	2448.493978	409.806	
017	-3202.142	2448.512759	409.914	
018	-3202.147	2448.531540	409.998	
019	-3202.152	2448.550321	409.998	
020	-3202.157	2448.569102	409.998	
021	-3202.162	2448.587883	409.998	
022	-3202.167	2448.606664	409.998	
023	-3202.172	2448.625445	409.998	
024	-3202.177	2448.644226	409.998	
025	-3202.182	2448.663007	409.998	
026	-3202.187	2448.681788	409.998	
027	-3202.192	2448.700569	409.998	
028	-3202.197	2448.719350	409.998	
029	-3202.202	2448.738131	409.998	
030	-3202.207	2448.756912	409.998	
031	-3202.212	2448.775693	409.998	
032	-3202.217	2448.794474	409.998	
033	-3202.222	2448.813255	409.998	
034	-3202.227	2448.832036	409.998	
035	-3202.232	2448.850817	409.998	
036	-3202.237	2448.869598	409.998	
037	-3202.242	2448.888379	409.998	
038	-3202.247	2448.907160	409.998	
039	-3202.252	2448.925941	409.998	
040	-3202.257	2448.944722	409.998	
041	-3202.262	2448.963503	409.998	
042	-3202.267	2448.982284	409.998	
043	-3202.272	2448.101065	409.998	
044	-3202.277	2448.119846	409.998	
045	-3202.282	2448.138627	409.998	
090	-3202.507	2448.983772	409.998	
091	-3202.512	2448.102553	409.998	
092	-3202.517	2448.121334	409.998	
093	-3202.522	2448.140115	409.998	
138	-3202.747	2448.985260	409.998	
139	-3202.752	2448.104041	409.998	
140	-3202.757	2448.122822	409.998	
141	-3202.762	2448.141603	409.998	
186	-3202.987	2448.986748	409.998	
187	-3202.992	2448.105529	409.998	
188	-3202.997	2448.124310	409.998	
189	-3203.002	2448.143091	409.998	
190	-3203.007	2448.161872	409.998	
191	-3203.012	2448.180653	409.998	
192	-3203.017	2448.199434	409.998	
193	-3203.022	2448.218215	409.998	
194	-3203.027	2448.236996	409.998	
195	-3203.032	2448.255777	409.998	
196	-3203.037	2448.274558	409.998	
197	-3203.042	2448.293339	409.998	
198	-3203.047	2448.312120	409.998	
199	-3203.052	2448.330901	409.998	
200	-3203.057	2448.349682	409.998	

PLATFORM 3				
POINT	Y	X	LEVEL	
101	-3222.08	2448.0289	402.987	
102	-3222.047	2448.0489	402.908	
103	-3222.025	2448.0289	402.928	
104	-3222.003	2448.0091	402.948	
105	-3221.981	2448.0492	402.968	
106	-3221.959	2448.0893	402.988	
107	-3221.937	2448.1294	403.008	
108	-3221.915	2448.1695	403.028	
109	-3221.893	2448.2096	403.048	
110	-3221.871	2448.2497	403.068	
111	-3221.849	2448.2898	403.088	
112	-3221.827	2448.3299	403.108	
113	-3221.805	2448.3700	403.128	
114	-3221.783	24		

SETTING OUT DATA FOR ACCESS			
NAME	Y	X	COORDINATE
1	10000	10000	10000
2	10000	10000	10000
3	10000	10000	10000
4	10000	10000	10000

NGL -----  
 ROAD -----  
 SLOPES -----  
 Horizontal 1:20  
 Vertical 1:25

DATA: 485.000  
 STATION: 0+000  
 CHAINAGE: 0+000

FINAL DESIGN  
 ROAD LEVELS


LEFT EDGE (RL)  
 CENTRE LINE (CL)  
 RIGHT EDGE (RR)

GROUND LEVELS ON CL


SUPERELEVATION LEFT ..... RIGHT ---

HORIZONTAL ALIGNMENT

DISTANCE (m)

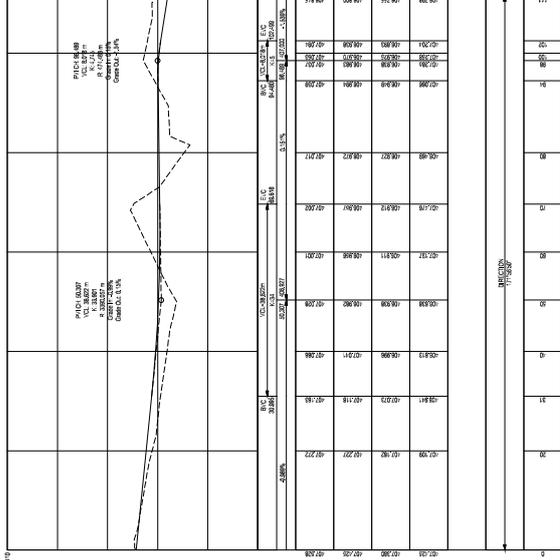

LONG SECTION AND ACCESS PROFILE TO STAGE

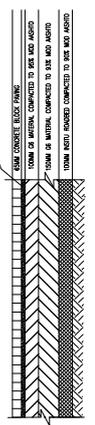

TYPICAL SUB HORIZONTAL CROSS SECTION

**FOR TENDER PURPOSES ONLY**

CERTIFIED AS BUILT FOR CONTRACT: \_\_\_\_\_ ENGINEER: \_\_\_\_\_ DATE: \_\_\_\_\_

**VERSION AMENDMENTS**

NO.	DATE	CERTIFIED BY	AUTHORIZED BY

CLIENT: **BA-PHALABORWA LOCAL MUNICIPALITY**  
 PRIVATE BAG X 01020  
 PHALABORWA  
 1350  
 TEL: 015 781 8300  
 FAX: 015 781 0728

CONSULTANT: **Infra Projects Africa**  
 INFRA PROJECTS AFRICA  
 SUIT NO. 2 SUID PARK  
 7285 SUID STREET  
 0801 PHALABORWA  
 0899  
 TEL: 015 231 2040

PROJECT TITLE: **REFURBISHMENT OF NAMAKKALE STADIUM**


DRAWING TITLE: **ACCESS ROAD NUMBER 2**

DATE: **JUNE 2022**

DESIGNER: \_\_\_\_\_ SYSTEM: \_\_\_\_\_  
 DRAWN: \_\_\_\_\_ DESIGNED: \_\_\_\_\_  
 CHECKED: \_\_\_\_\_  
 APPROVED ON BEHALF OF INFRA PROJECTS AFRICA

ENGINEER: \_\_\_\_\_ DATE: \_\_\_\_\_  
 DRAWING NO.: **IPAP/PLANS/SLPRD02** TENDER: **01**

APPROVED: \_\_\_\_\_  
 CLIENT: \_\_\_\_\_ DATE: \_\_\_\_\_  
 CLIENT: \_\_\_\_\_  
 DRAWING NO.: \_\_\_\_\_

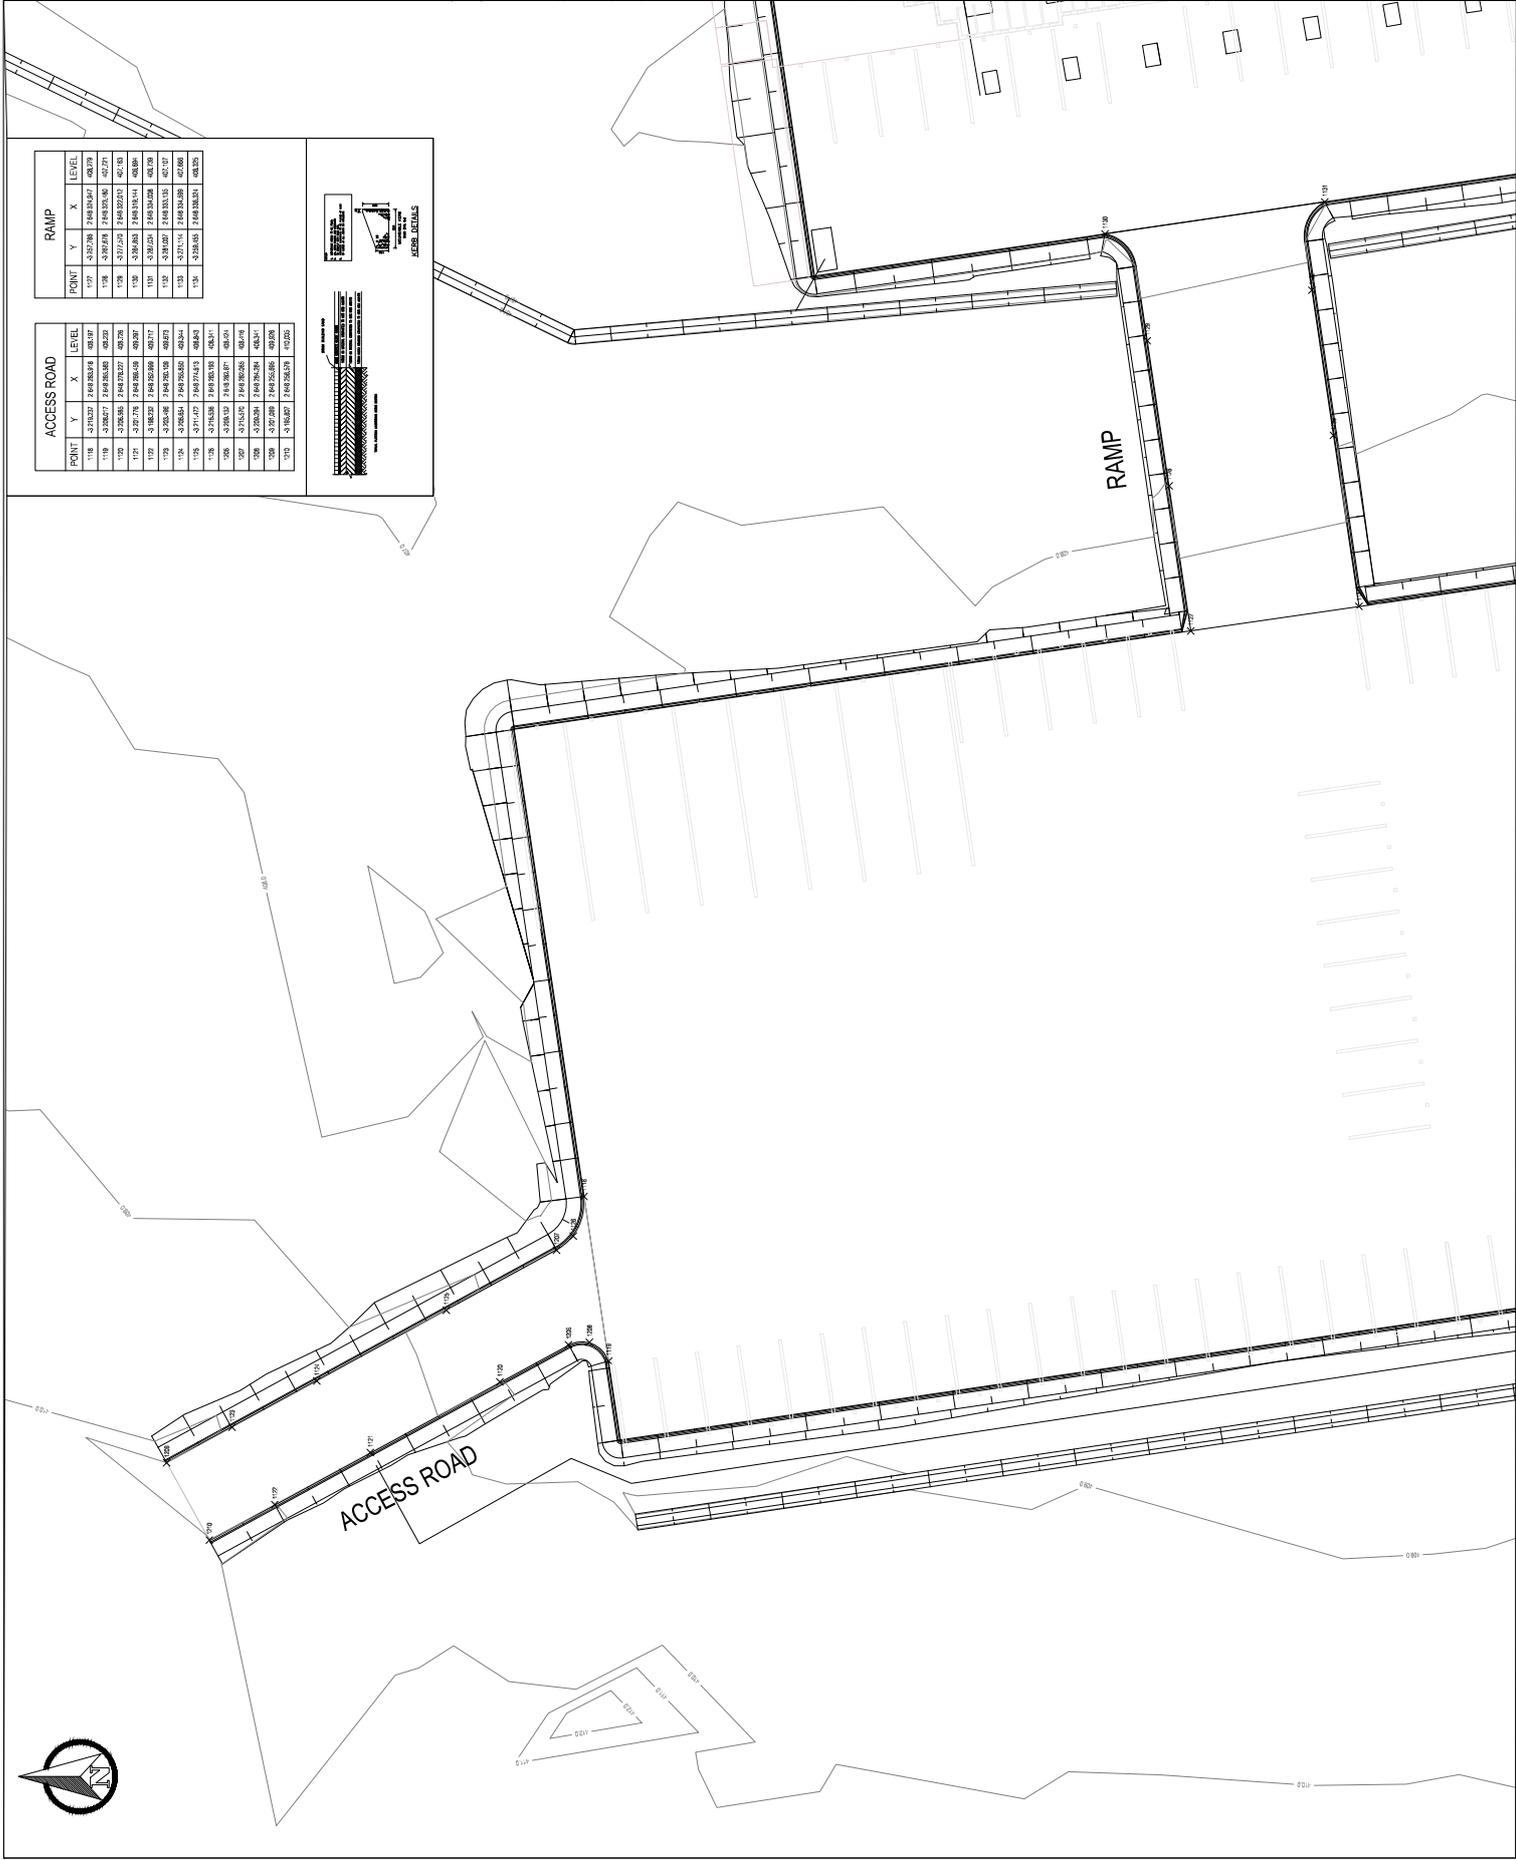


ACCESS ROAD				RAMP			
POINT	Y	X	LEVEL	POINT	Y	X	LEVEL
118	-231620	2461383.9	487.97	117	-231730	2461383.9	488.79
119	-231627	2461383.8	487.78	118	-231739	2461383.8	487.71
120	-231636	2461383.7	487.78	119	-231748	2461383.7	487.91
121	-231645	2461383.6	487.97	120	-231757	2461383.6	488.08
122	-231654	2461383.5	487.77	121	-231766	2461383.5	488.08
123	-231663	2461383.4	487.77	122	-231775	2461383.4	487.77
124	-231672	2461383.3	487.77	123	-231784	2461383.3	487.77
125	-231681	2461383.2	487.77	124	-231793	2461383.2	487.77
234	-232662	2461372.3	487.77	233	-232774	2461372.3	487.77
235	-232671	2461372.2	487.77	23			



**SCALES:**  
Horizontal 1:100  
Vertical 1:100

**CULVERT INVERT LEVEL**

**DISTANCE (m)**

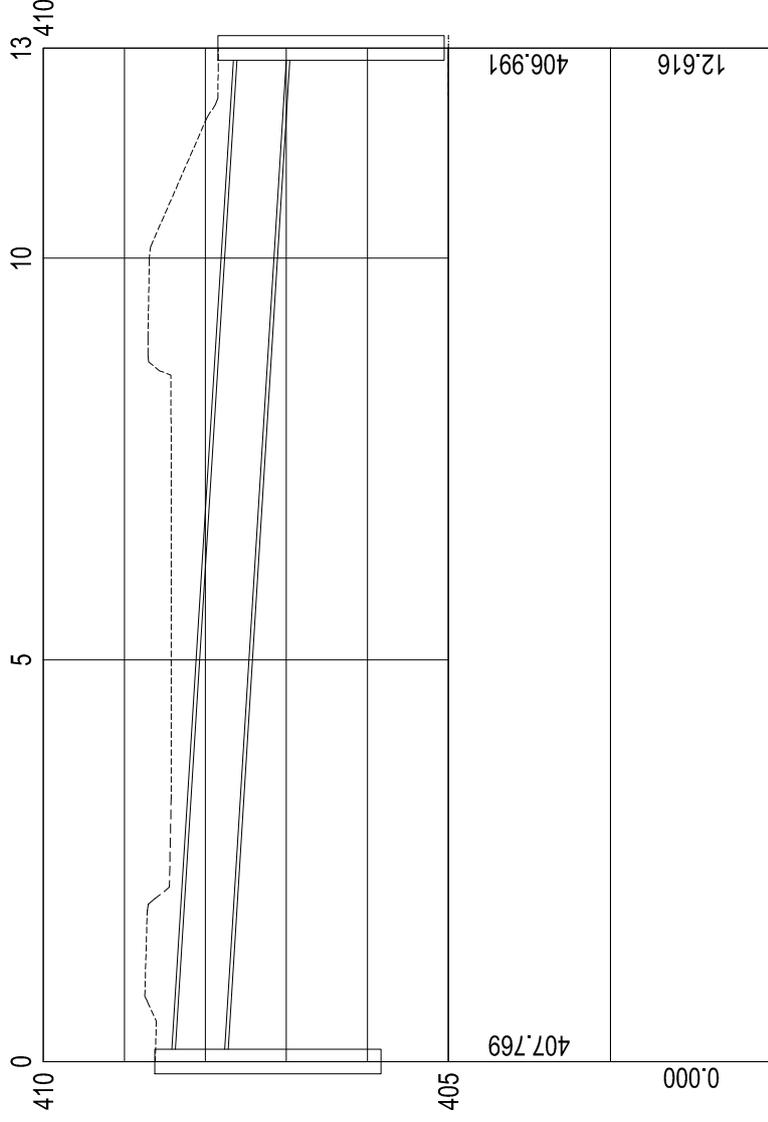

**CULVERT LONG SECTION**

FOR TENDER PURPOSES ONLY

CERTIFIED AS QUILLER FOR DRAWING:

ENGINEER: \_\_\_\_\_ DATE: \_\_\_\_\_

VERSION AMENDMENTS

NO.	DATE	DESCRIPTION	AUTHORISED BY:

CLIENT:



BE PHALABORWA  
BE PHALABORWA MUNICIPALITY  
PRIVATE BAG 01020  
PHALABORWA  
1380  
TEL: 015 799 0300  
FAX: 015 791 9729

CONSULTANT:



INFRA PROJECTS AFRICA  
SUITE NO.2 SUID PARK  
1268 SUID STREET  
POLKOWANE  
0689  
TEL: 015 261 2640

PROJECT TITLE:

REFURBISHMENT OF NAMAKGALE STADIUM

DRAWING TITLE:

CULVERT LONG SECTION

DATE: MAY 2022

SCALE: N/A

COORDINATE SYSTEM:

SURVEYED: \_\_\_\_\_

DRAWN: \_\_\_\_\_

CHECKED: \_\_\_\_\_

APPROVED ON BEHALF OF INFRA PROJECTS AFRICA:

ENGINEER: \_\_\_\_\_ DATE: \_\_\_\_\_



VERSION: 01

APPROVED:

CLIENT: \_\_\_\_\_ DATE: \_\_\_\_\_

CLIENT: \_\_\_\_\_

DRAWING NO.: \_\_\_\_\_

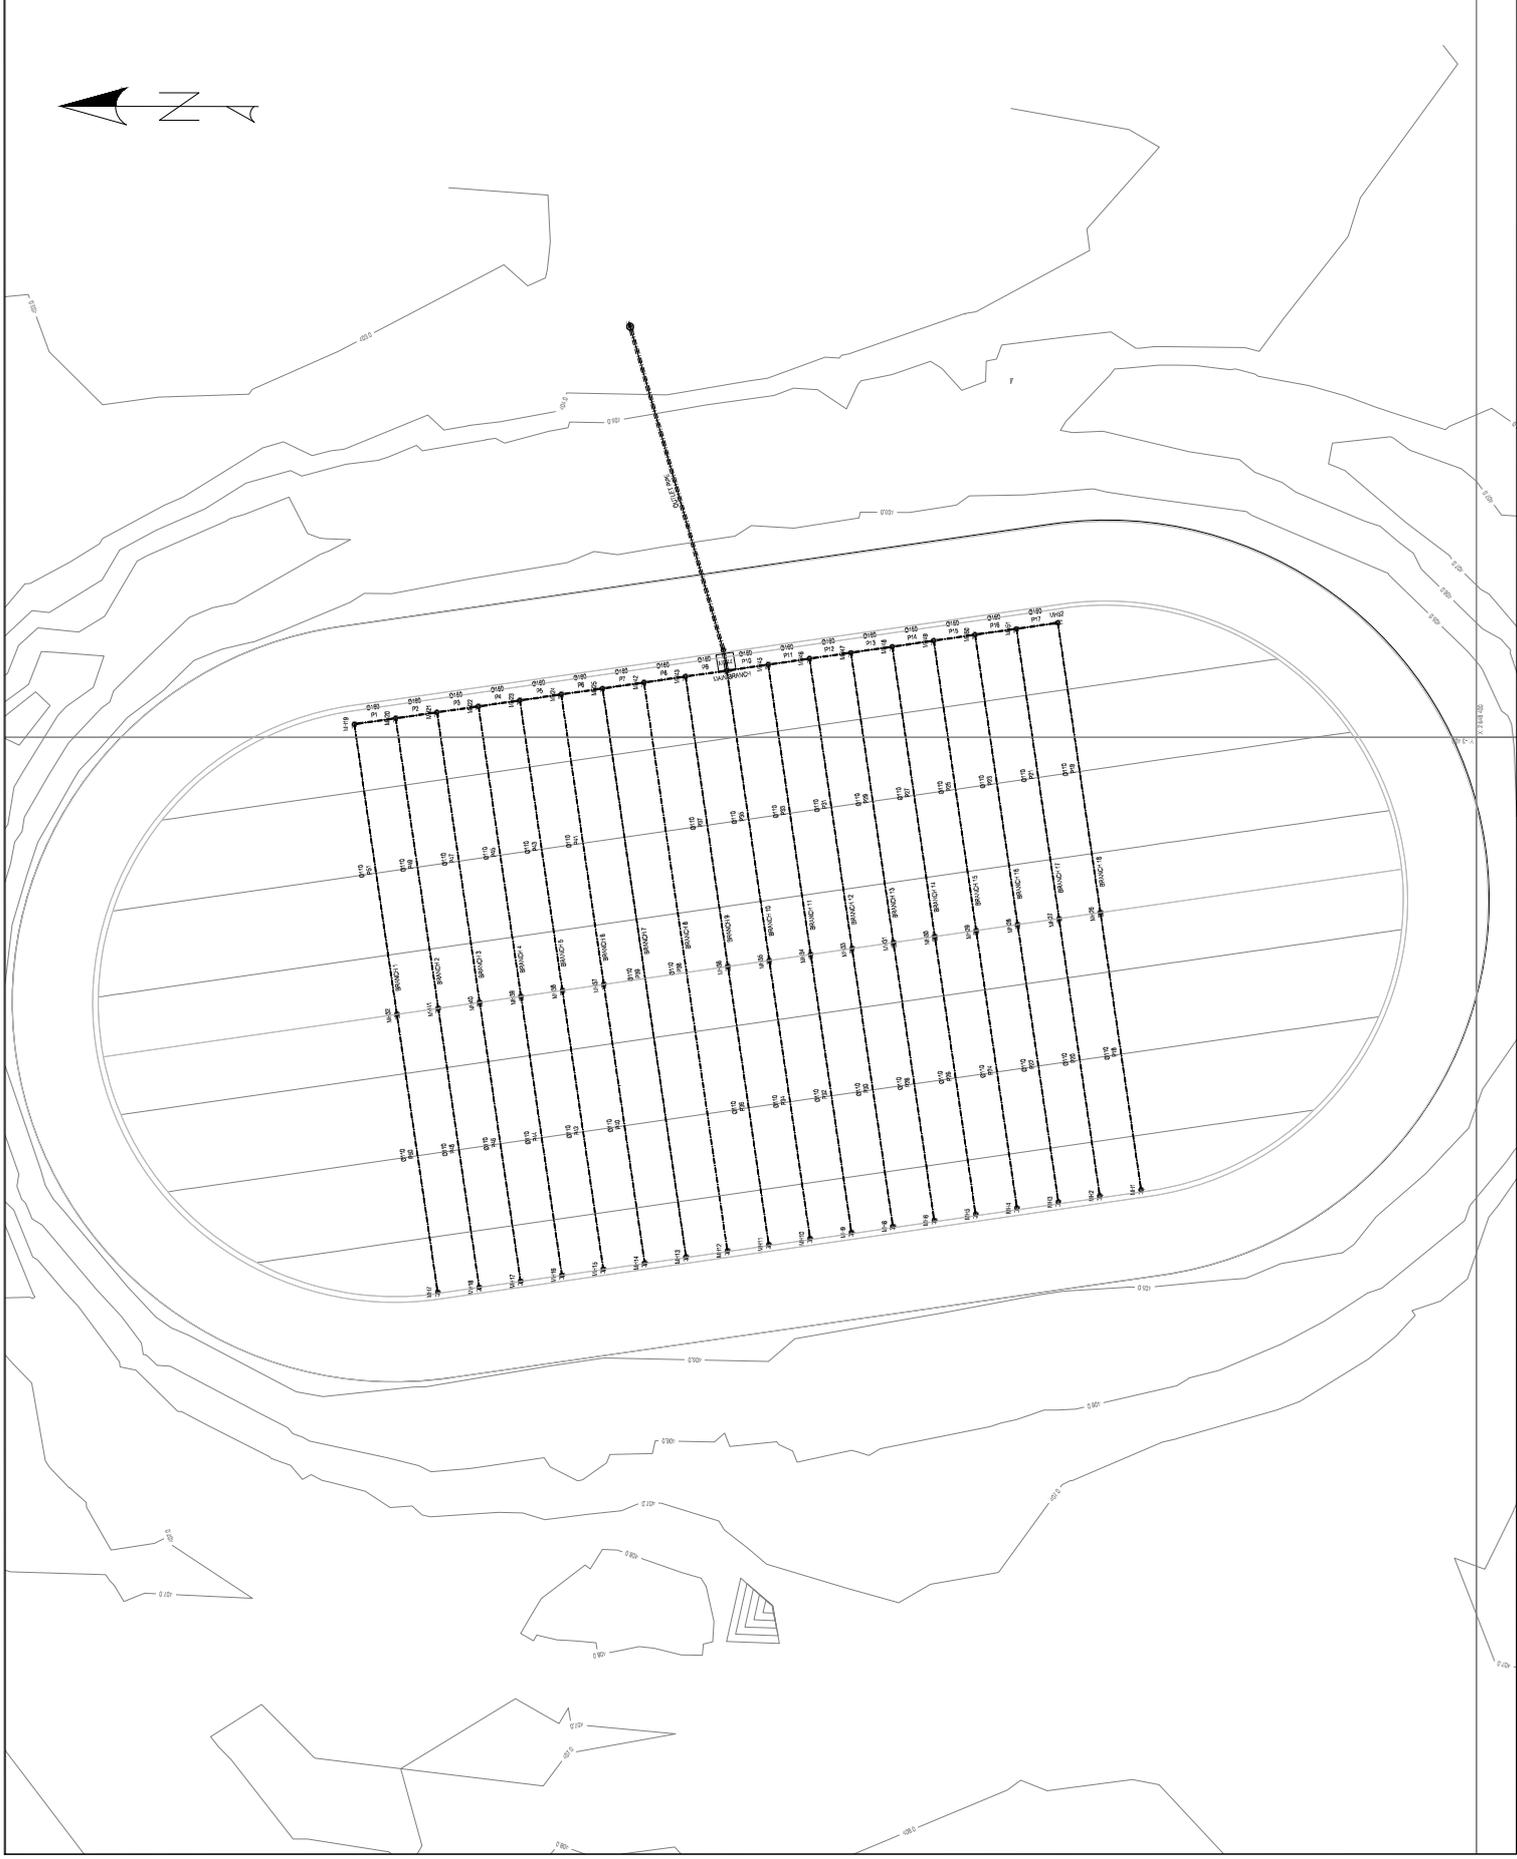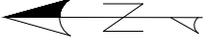

FOR TENDER PURPOSES ONLY

CERTIFIED AS VALID FOR CONTRACT: \_\_\_\_\_ ENGINEER: \_\_\_\_\_ DATE: \_\_\_\_\_

VERSION AMENDMENTS		
NO.	DATE	APPROVED BY

CLIENT



BA-PHALABORWA  
LOCAL MUNICIPALITY  
PRIVATE BAG X 01020  
PHALABORWA  
1200  
TEL: 016 795 6300  
FAX: 016 781 0728

CONSULTANT



INFRA PROJECTS AFRICA  
SUIT NO.2 SUID PARK  
1285 SUID STREET  
DORSETT  
1601  
TEL: 016 284 2640

PROJECT TITLE

REFURBISHMENT OF NAMAKGALE STADIUM

DRAWING TITLE

PITCH DRAINAGE LAYOUT

DATE: FEBRUARY 2021

COORDINATE SYSTEM	
DESIGNED	
DRAWN	
CHECKED	
APPROVED FOR BENEFIT OF INFRA-PROJECTS AFRICA	


ENGINEER: \_\_\_\_\_ DATE: \_\_\_\_\_

DRAWING NO.: IP/AB/PL/MS/FL/DR/01 REVISION: 00

APPROVED: \_\_\_\_\_

CLIENT: \_\_\_\_\_ DATE: \_\_\_\_\_


DRAWING NO.: \_\_\_\_\_

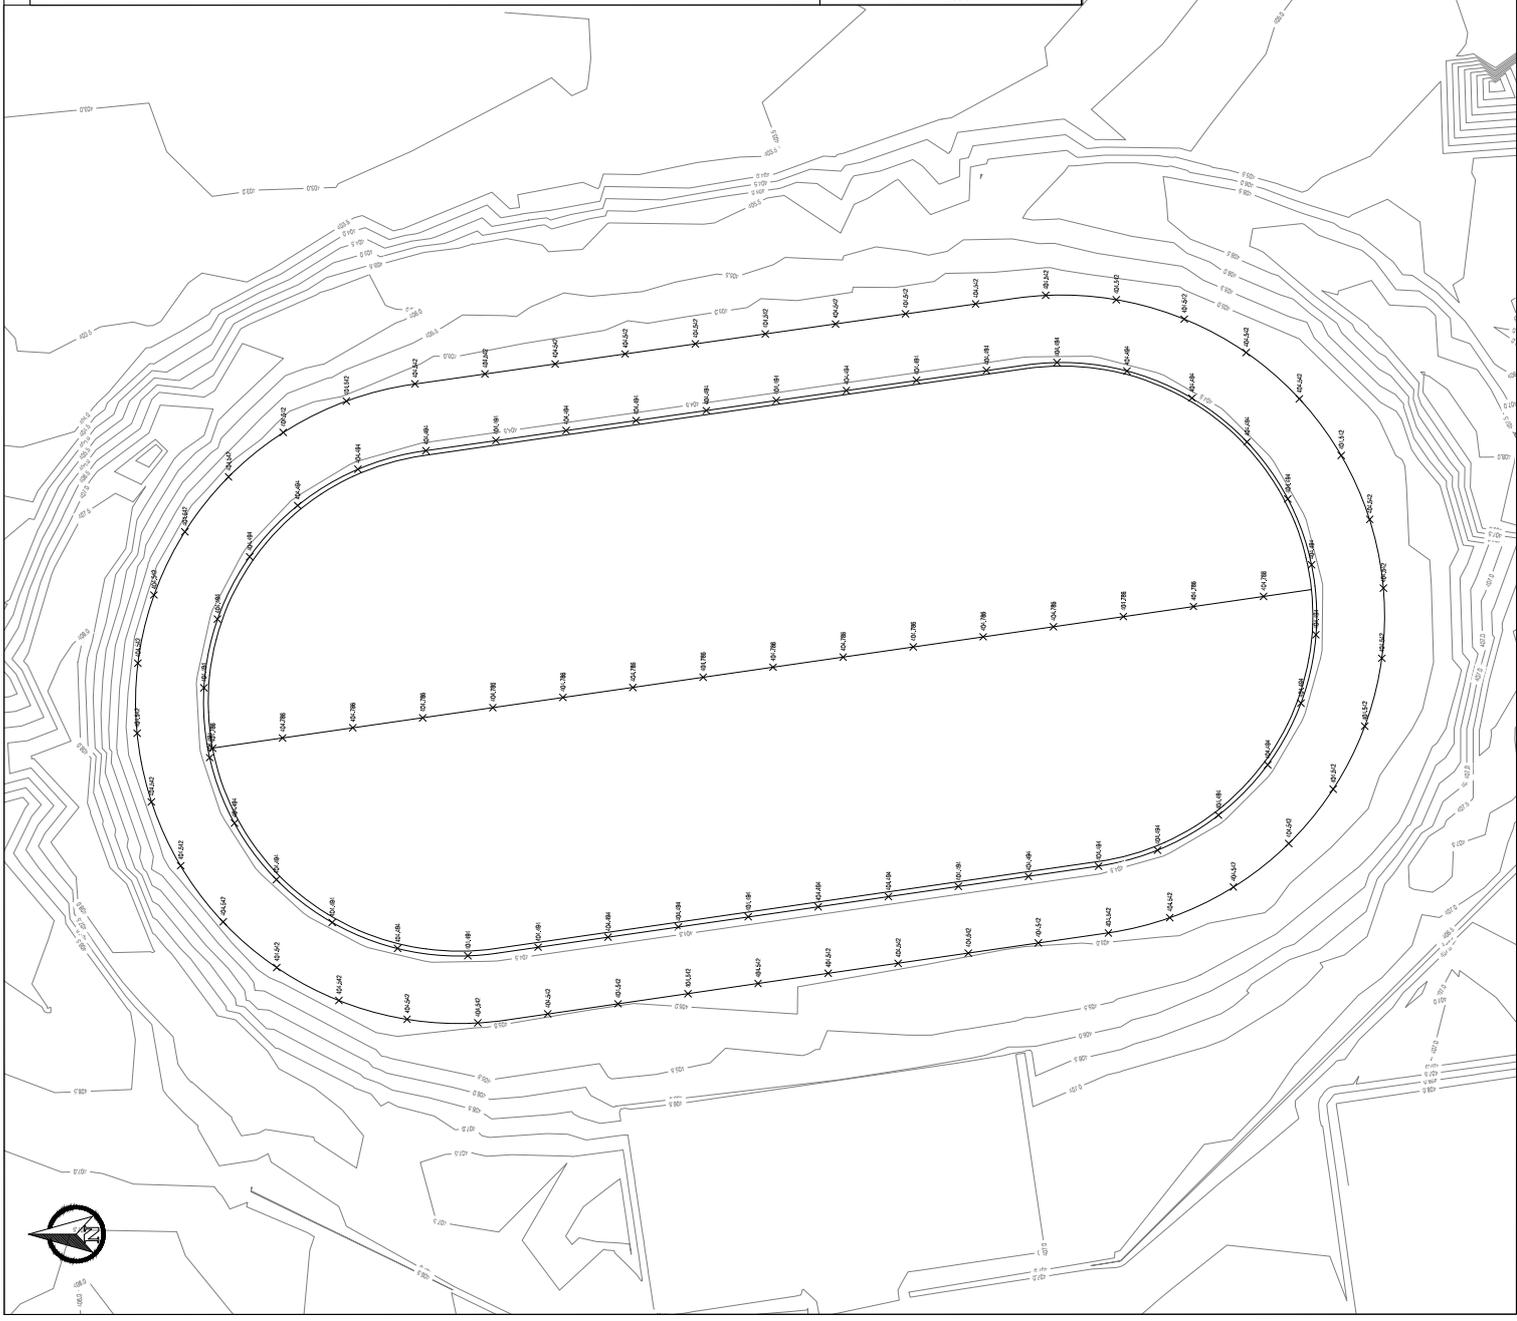

POINT	Y	X	LEVEL
100	100.000	100.000	100.000
101	100.000	100.000	100.000
POINT	Y	X	LEVEL
100	100.000	100.000	100.000
101	100.000	100.000	100.000
102	100.000	100.000	100.000
103	100.000	100.000	100.000
104	100.000	100.000	100.000
105	100.000	100.000	100.000
106	100.000	100.000	100.000
107	100.000	100.000	100.000
108	100.000	100.000	100.000
109	100.000	100.000	100.000
110	100.000	100.000	100.000
111	100.000	100.000	100.000
112	100.000	100.000	100.000
113	100.000	100.000	100.000
114	100.000	100.000	100.000
115	100.000	100.000	100.000

POINT	Y	X	LEVEL
100	100.000	100.000	100.000
101	100.000	100.000	100.000
102	100.000	100.000	100.000
103	100.000	100.000	100.000
104	100.000	100.000	100.000
105	100.000	100.000	100.000
106	100.000	100.000	100.000
107	100.000	100.000	100.000
108	100.000	100.000	100.000
109	100.000	100.000	100.000
110	100.000	100.000	100.000
111	100.000	100.000	100.000
112	100.000	100.000	100.000
113	100.000	100.000	100.000
114	100.000	100.000	100.000
115	100.000	100.000	100.000

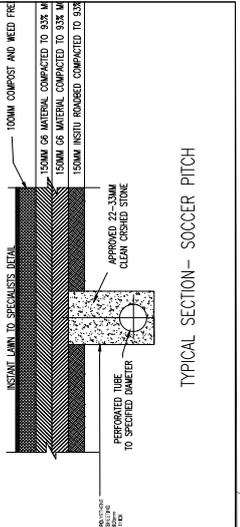

FOR TENDER PURPOSES ONLY

CERTIFIED AS BUILDER CONTRACT:

NO.	DATE	ISSUED BY	AUTHORISED BY

CLIENT: BA-PHALABORWA LOCAL MUNICIPALITY  
 LOCAL MUNICIPALITY  
 PHALABORWA  
 1380  
 TEL: 015 786 6300  
 FAX: 015 781 0728

CONSULTANT: INFRA PROJECTS AFRICA  
 10000 PLOKOWANE STREET  
 PLOKOWANE  
 0699  
 TEL: 015 291 2040

PROJECT TITLE: REFURBISHMENT OF NAMAKALE STADIUM

DRAWING TITLE: PITCH AND TRACK SETTING OUT

DATE: MARCH 2021

APPROVED: IPABPLMINSPTL01/REV1  
 DATE: 01

CLIENT: DRAWING NO. DATE: CLIENT: DRAWING NO.

**FOR TENDER PURPOSES ONLY**

CERTIFIED AS VALID FOR CONTRACT: \_\_\_\_\_ ENGINEER: \_\_\_\_\_ DATE: \_\_\_\_\_

**VERSION/AMENDMENTS**

NO.	DATE	CERTIFIED BY	APPROVED BY

**CLIENT**  
 RA-PHALABORWA LOCAL MUNICIPALITY  
 PRIVATE BAG X 01020  
 PHALABORWA 1291  
 TEL. 016 785 5200  
 FAX. 016 781 0728

**CONSULTANT**  
**Infra Projects Africa**  
 INFRA PROJECTS AFRICA  
 SUIT NO2 SUID PARK  
 1285 SUID STREET  
 BLOEMFONTEIN  
 TEL. 016 281 2340

**PROJECT TITLE**  
 REFURBISHMENT OF NAMAKGALE STADIUM


**DRAWING TITLE**  
 PITCH DRAINAGE MAIN BRANCH LONG SECTION

**DATE**  
 FEBRUARY 2021

**COORDINATE SYSTEM**  
 DRAWN: \_\_\_\_\_ CHECKED: \_\_\_\_\_  
 APPROVED: \_\_\_\_\_

**ENGINEER** \_\_\_\_\_ **DATE** \_\_\_\_\_ **REVISION** \_\_\_\_\_  
**DRAWING NO.** IP/EP/PLM/SP/LS/DR03 **REVISION** 00





**APPROVED:** \_\_\_\_\_  
**CLIENT:** \_\_\_\_\_ **DATE:** \_\_\_\_\_  
**DESIGNED BY:** \_\_\_\_\_ **DRAWING NO.:** \_\_\_\_\_

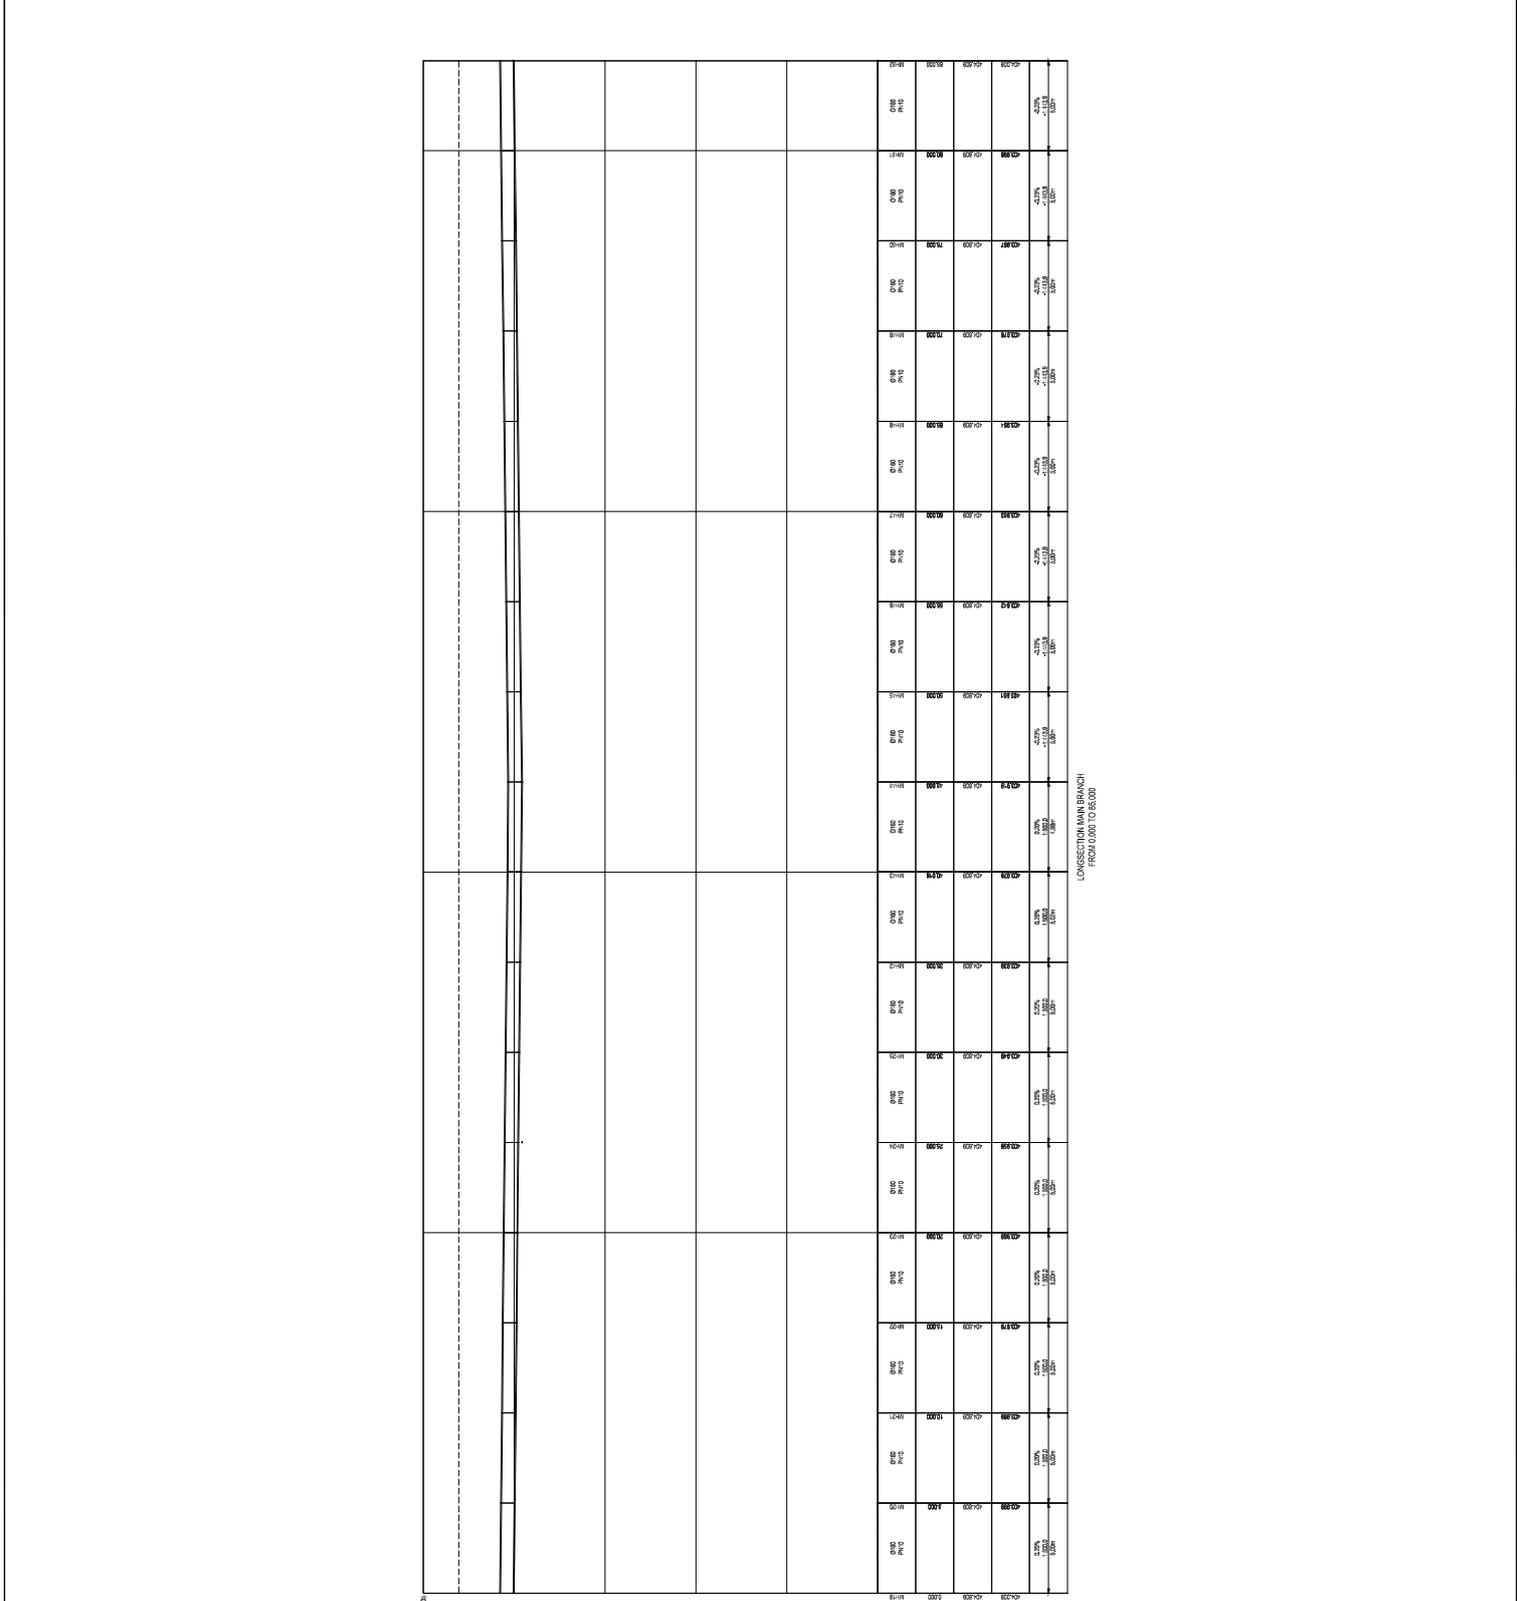

NGL: - - - - -  
 HGL: .....  
 SCALES: Horizontal 1:200  
 Vertical 1:40  
 DATUM: AD2000

**REFERENCE**  
**DISTANCE (m)**  
**GROUND LEVEL**  
**PIPE INVERT LEVEL**  
**SLOPE (LENGTH)**

LOWSECTION MAIN BRANCH  
 FROM 0+000 TO 80+000

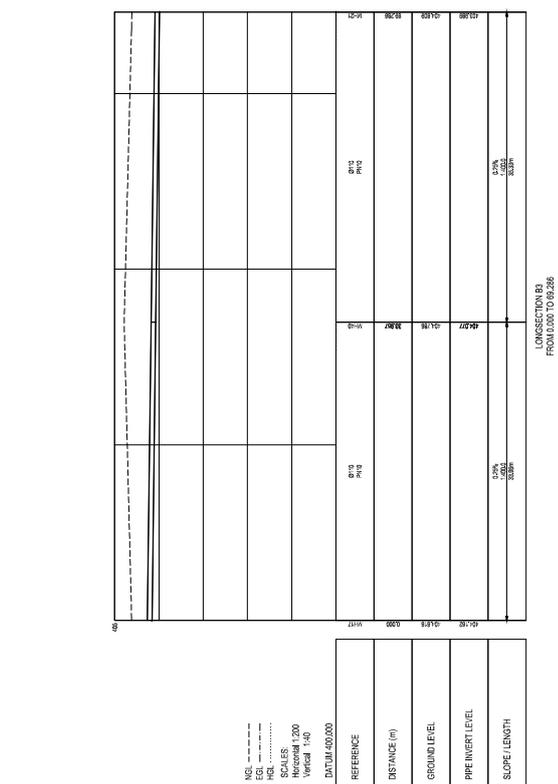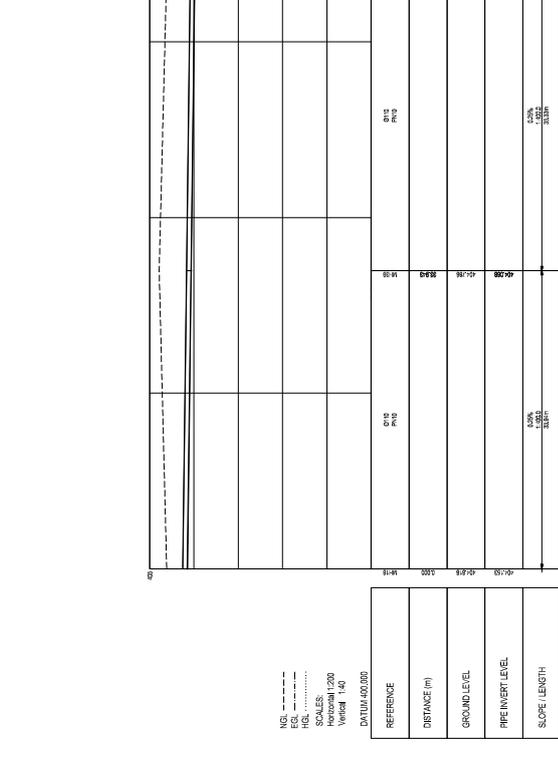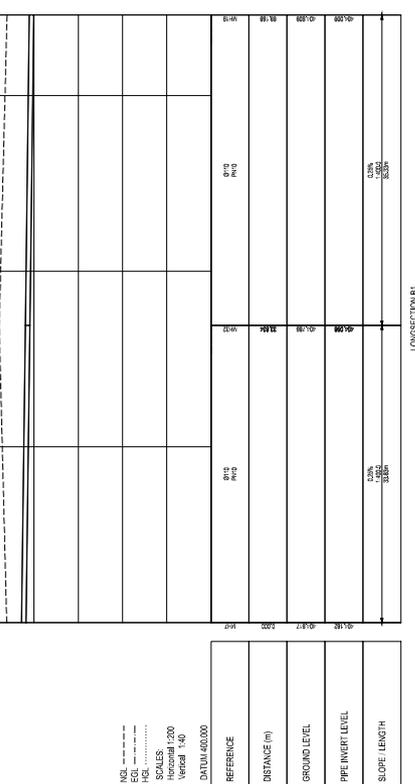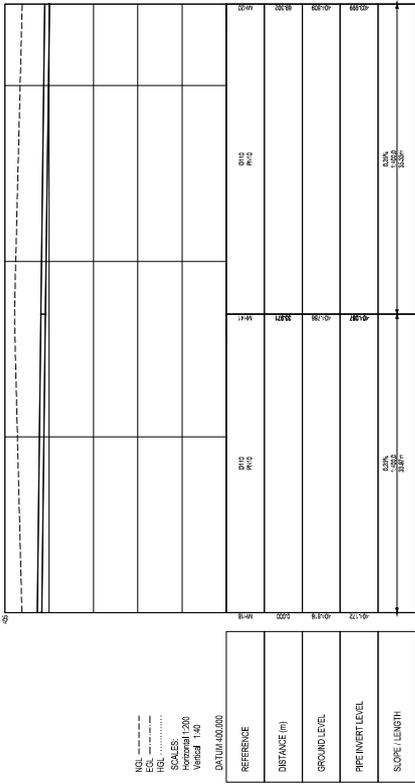

**FOR TENDER PURPOSES ONLY**

CERTIFIED AS VALID FOR CONTRACT: \_\_\_\_\_ ENGINEER: \_\_\_\_\_ DATE: \_\_\_\_\_

**VERSION AMENDMENTS**

NO.	DATE	CERTIFIED BY	APPROVED BY

CLIENT: **RAPHAELABEWA LOCAL MUNICIPALITY PRIVATE BAG X 01020 PHALABORWA 029 0145 7105 5100 FAX: 015 781 0728**

CONSULTANT: **Infra Projects Africa**  
 INFRA PROJECTS AFRICA  
 SUIT NO2 SUID PARK  
 1285 SUID STREET  
 1682 BLOEMFONTEIN  
 TEL: 016 291 2340

PROJECT TITLE: **REFURBISHMENT OF NAMAKGALE STADIUM**

DRAWING TITLE: **PITCH DRAINAGE LONG SECTIONS FOR BRANCH 1-4**

DATE: **FEBRUARY 2021**

COORDINATE SYSTEM: **AFRICAN SOUTH AFRICAN**

ENGINEER: \_\_\_\_\_ DATE: \_\_\_\_\_

DESIGNED: \_\_\_\_\_ CHECKED: \_\_\_\_\_

APPROVED: \_\_\_\_\_

PROJECT NO.: **IP/PLM/INS/PLS/D/RS/05** REVISION: **00**

CUSTOMER: \_\_\_\_\_ DATE: \_\_\_\_\_

CLIENT: \_\_\_\_\_

DRAWING NO.: \_\_\_\_\_

FOR TENDER PURPOSES ONLY

CERTIFIED AS VALID FOR CONTRACT:

ENGINEER: \_\_\_\_\_ DATE: \_\_\_\_\_

VERSION AMENDMENTS

NO.	DATE	CONFERRED BY	APPROVED BY

CLIENT

RALPHABORWA  
LOCAL MUNICIPALITY  
PRIVATE BAG X 01020  
PHALABORWA  
1289  
TEL: 016 789 5200  
FAX: 016 781 0728

CONSULTANT

**Infra Projects Africa**  
INFRA PROJECTS AFRICA  
SUIT NO 2 SUID PARK  
1285 SUID STREET  
PHALABORWA  
TEL: 016 291 2340

PROJECT TITLE

REFURBISHMENT OF NAMAKGALE STADIUM

DRAWING TITLE

PITCH DRAINAGE LONG SECTIONS FOR BRANCH C-B

DATE

FEBRUARY 2021

COORDINATE SYSTEM

DATE

FEBRUARY 2021

DESIGNED

CHECKED

APPROVED

ENGINEER

DATE

REVISION

00





IP/PEL/MS/P/LS/DR04

CLIENT

DATE

CHECKED

DRAWING NO.

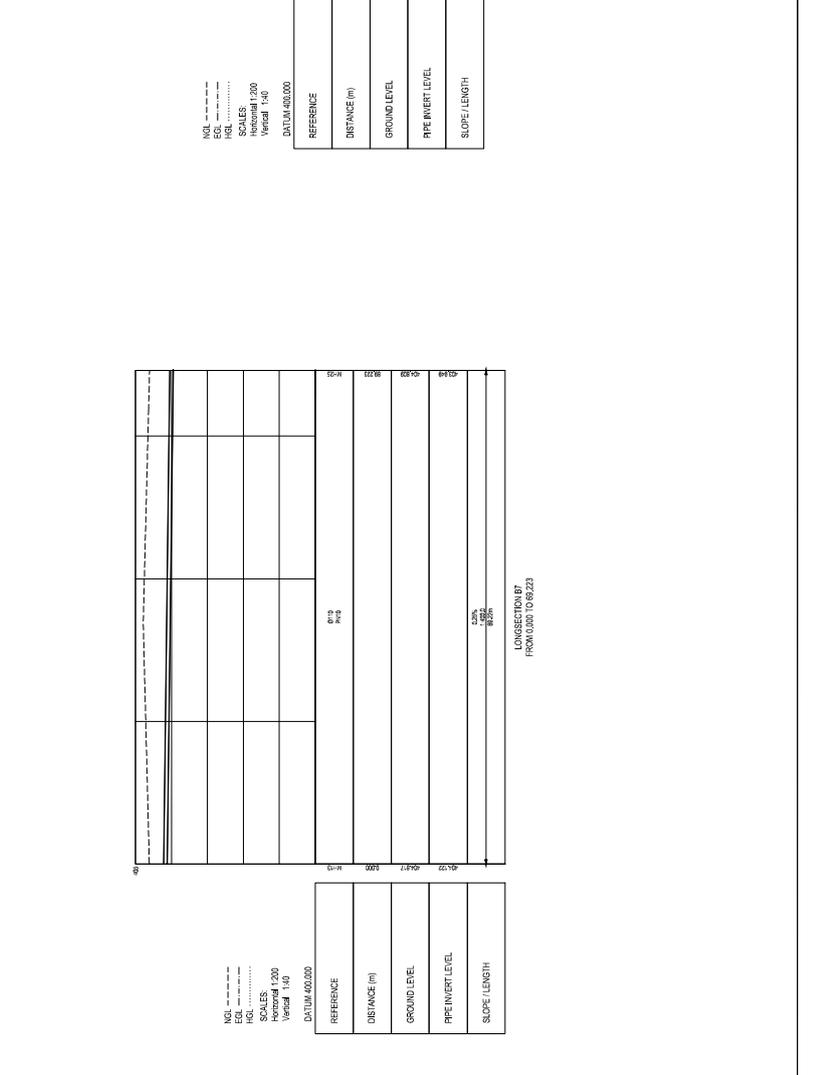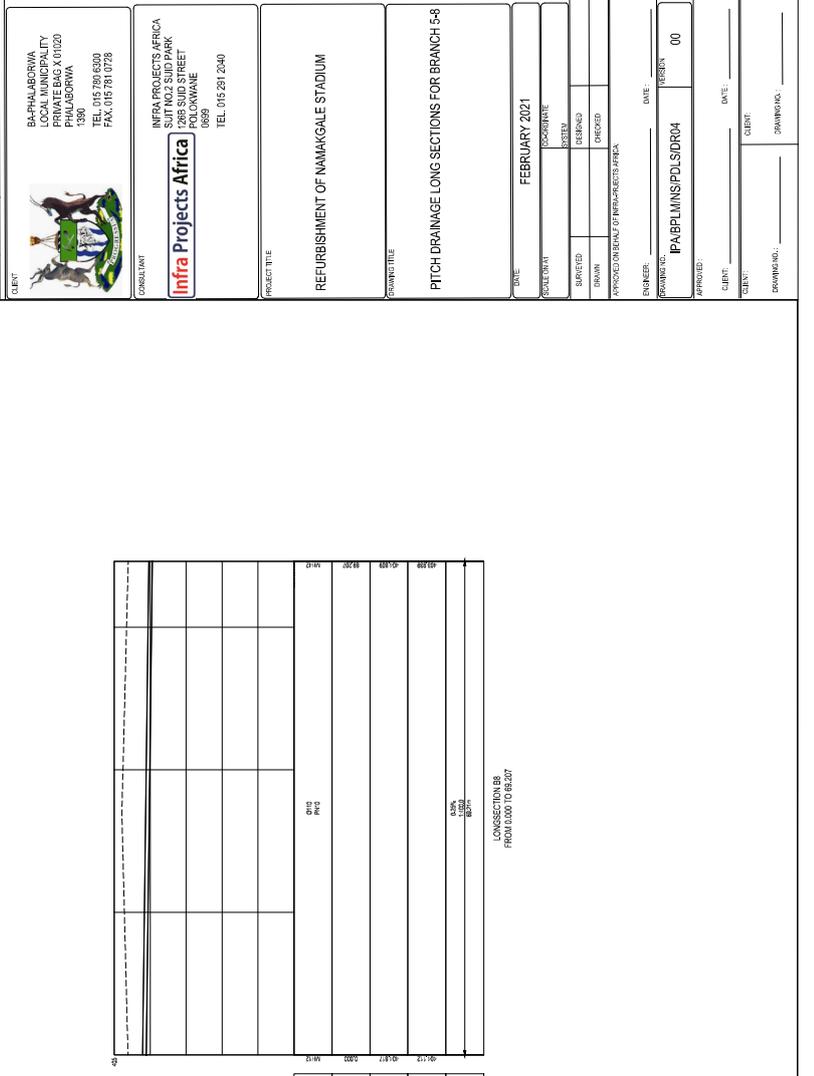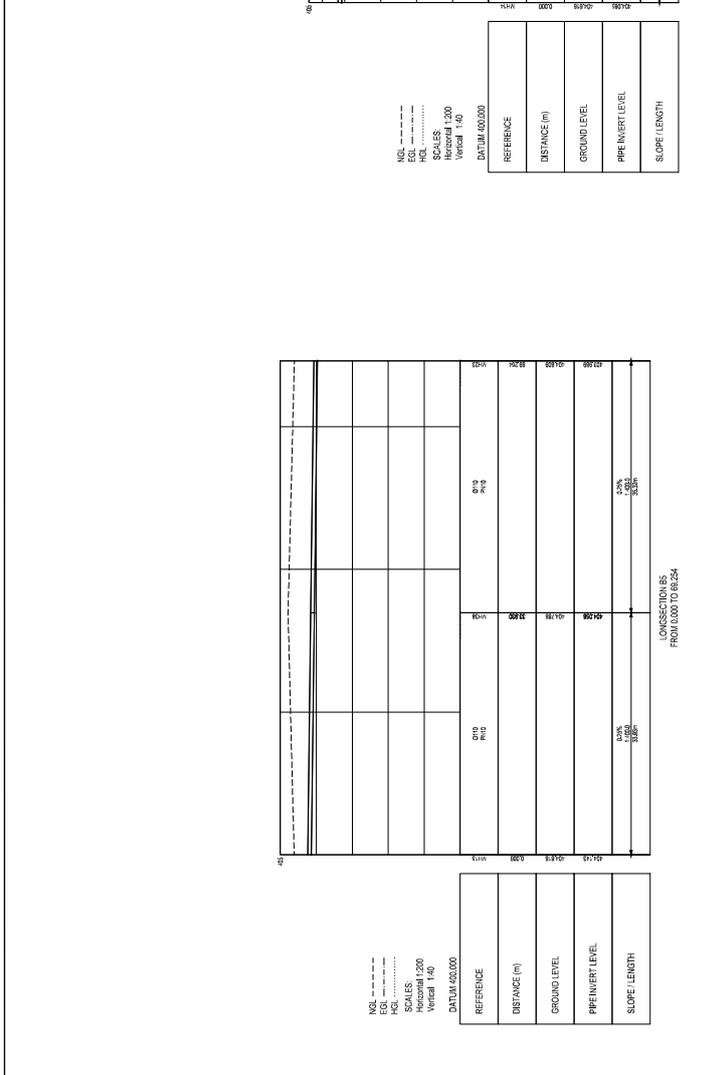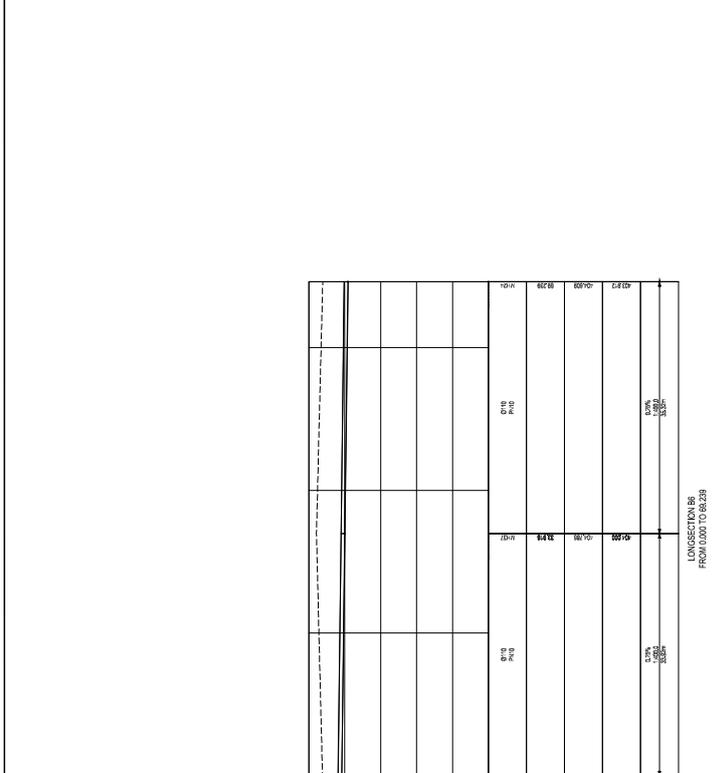


NGL .....  
EOL .....  
HGL .....  
SCALES:  
Horizontal 1:200  
Vertical 1:40  
DATUM 400.000

NGL .....  
EOL .....  
HGL .....  
SCALES:  
Horizontal 1:200  
Vertical 1:40  
DATUM 400.000


NGL .....  
EOL .....  
HGL .....  
SCALES:  
Horizontal 1:200  
Vertical 1:40  
DATUM 400.000

NGL .....  
EOL .....  
HGL .....  
SCALES:  
Horizontal 1:200  
Vertical 1:40  
DATUM 400.000

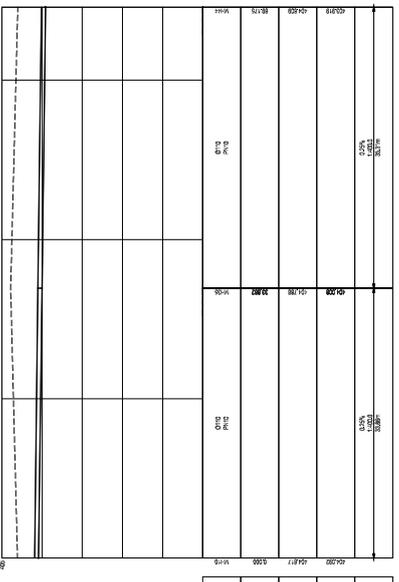


NGL -----  
EGL -----  
SCALE: Horizontal 1:200  
Vertical 1:40  
DATUM 400.000

REFERENCE
DISTANCE (m)
GROUND LEVEL
PIPE INVERT LEVEL
SLOPE / LENGTH

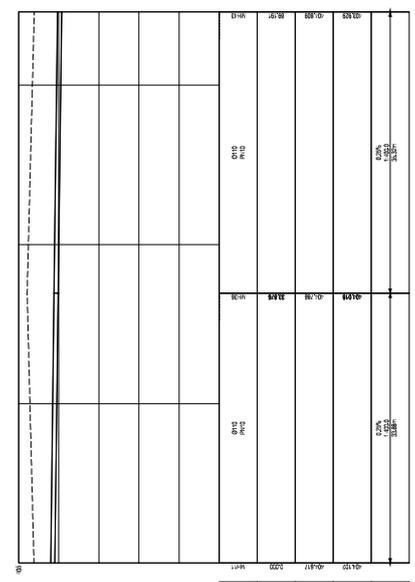


NGL -----  
EGL -----  
SCALE: Horizontal 1:200  
Vertical 1:40  
DATUM 400.000

REFERENCE
DISTANCE (m)
GROUND LEVEL
PIPE INVERT LEVEL
SLOPE / LENGTH

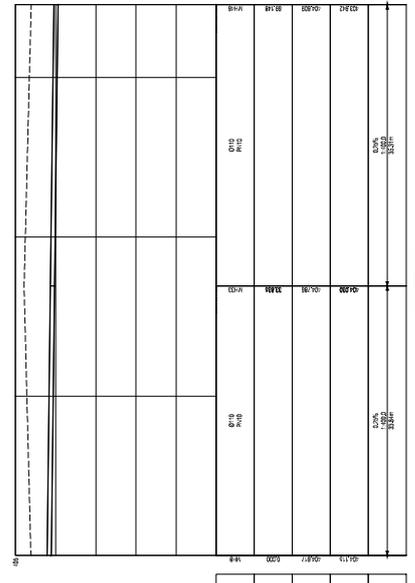

NGL -----  
EGL -----  
SCALE: Horizontal 1:200  
Vertical 1:40  
DATUM 400.000

REFERENCE
DISTANCE (m)
GROUND LEVEL
PIPE INVERT LEVEL
SLOPE / LENGTH

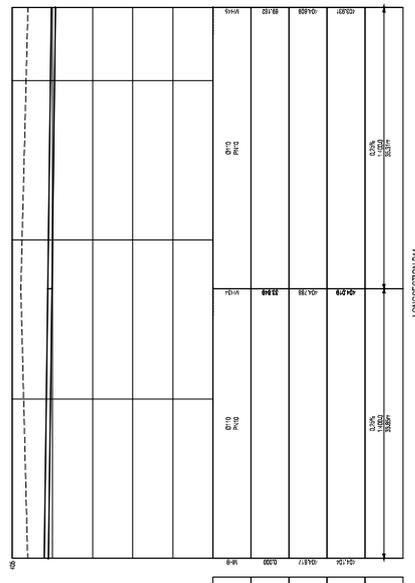

NGL -----  
EGL -----  
SCALE: Horizontal 1:200  
Vertical 1:40  
DATUM 400.000

REFERENCE
DISTANCE (m)
GROUND LEVEL
PIPE INVERT LEVEL
SLOPE / LENGTH

FOR TENDER PURPOSES ONLY

CERTIFIED AS VALID FOR CONTRACT: \_\_\_\_\_  
DRAWN BY: \_\_\_\_\_ DATE: \_\_\_\_\_  
CHECKED BY: \_\_\_\_\_ DATE: \_\_\_\_\_

VERSION AMENDMENTS

NO.	DATE	DESCRIPTION	APPROVED BY:



CLIENT: RA-PHALABORWA LOCAL MUNICIPALITY  
PRIVATE BAG X 01020 PHALABORWA 1291  
TEL: 016 291 6200 FAX: 016 291 0278

CONSULTANT: INFRA PROJECTS AFRICA  
SUIT NO.2 SUID PARK 1295 SUID STREET PHALABORWA  
TEL: 016 291 0240

PROJECT TITLE: REFURBISHMENT OF NAMAKSALE STADIUM

DRAWING TITLE: PITCH DRAINAGE LONG SECTIONS FOR BRANCH 9-12

DATE: FEBRUARY 2021

COORDINATE SYSTEM: \_\_\_\_\_  
DESIGNED: \_\_\_\_\_  
DRAWN: \_\_\_\_\_  
CHECKED: \_\_\_\_\_

APPROVED BY: \_\_\_\_\_  
ENGINEER: \_\_\_\_\_ DATE: \_\_\_\_\_

DRAWING NO.: IPABPLMNSFLPDR06  
REVISION: 00

CLIENT: \_\_\_\_\_ DATE: \_\_\_\_\_  
DRAWING NO.: \_\_\_\_\_

**FOR TENDER PURPOSES ONLY**

CERTIFIED AS VALID FOR CONTRACT: \_\_\_\_\_ ENGINEER: \_\_\_\_\_ DATE: \_\_\_\_\_

**VERSION AMENDMENTS**

NO.	DATE	CERTIFIED BY	APPROVED BY

CLIENT: **R.A. PHALABORWA LOCAL MUNICIPALITY**  
 PRIVATE BAG X 01020  
 PHALABORWA 128  
 TEL: 015 785 5200  
 FAX: 015 781 0728

CONSULTANT: **Infra Projects Africa**  
 INFRA PROJECTS AFRICA  
 SUIT NO.2 SUID PARK  
 1285 SUID STREET  
 PHALABORWA  
 TEL: 015 291 2340

PROJECT TITLE: **REFURBISHMENT OF NAMAKGALE STADIUM**

DRAWING TITLE: **PITCH DRAINAGE LONG SECTION FOR BRANCH 13-16**

DATE: **FEBRUARY 2021**

COORDINATE SYSTEM: \_\_\_\_\_  
 DESIGNED: \_\_\_\_\_  
 DRAWN: \_\_\_\_\_  
 CHECKED: \_\_\_\_\_




APPROVED DIRECTOR OF INFRA-PROJECTS AFRICA: \_\_\_\_\_

ENGINEER: \_\_\_\_\_ DATE: \_\_\_\_\_

PROJECT NO.: **IPA/BPL/MNS/FP/DR07** REVISION: **00**

APPROVED: \_\_\_\_\_

CHECKED: \_\_\_\_\_ DATE: \_\_\_\_\_  
 CLIENT: \_\_\_\_\_  
 DRAWING NO.: \_\_\_\_\_

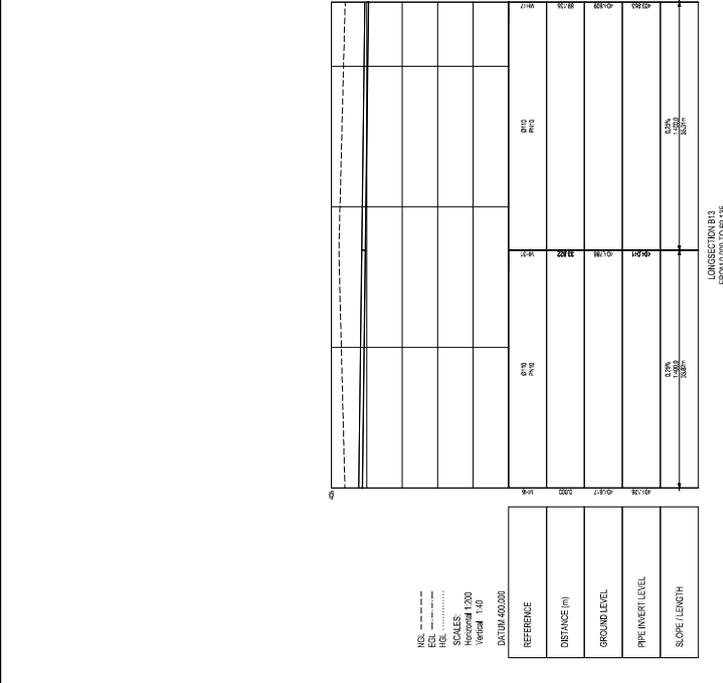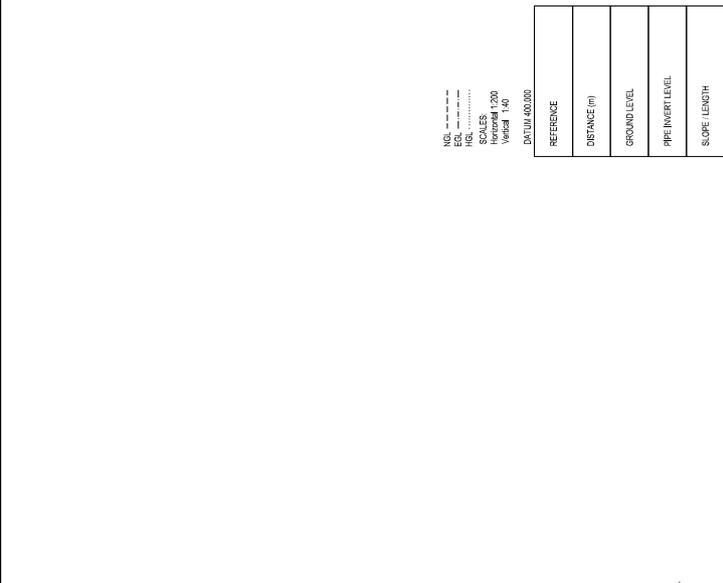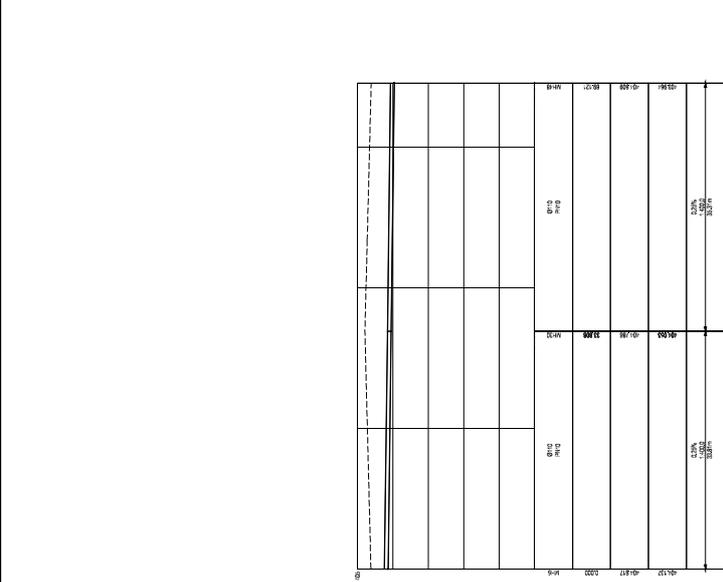

CLIENT: **R.A. PHALABORWA LOCAL MUNICIPALITY**  
 PRIVATE BAG X 01020  
 PHALABORWA 128  
 TEL: 015 785 5200  
 FAX: 015 781 0728

CONSULTANT: **Infra Projects Africa**  
 INFRA PROJECTS AFRICA  
 SUIT NO.2 SUID PARK  
 1285 SUID STREET  
 PHALABORWA  
 TEL: 015 291 2340

PROJECT TITLE: **REFURBISHMENT OF NAMAKGALE STADIUM**

DRAWING TITLE: **PITCH DRAINAGE LONG SECTION FOR BRANCH 13-16**

DATE: **FEBRUARY 2021**

COORDINATE SYSTEM: \_\_\_\_\_  
 DESIGNED: \_\_\_\_\_  
 DRAWN: \_\_\_\_\_  
 CHECKED: \_\_\_\_\_




APPROVED DIRECTOR OF INFRA-PROJECTS AFRICA: \_\_\_\_\_

ENGINEER: \_\_\_\_\_ DATE: \_\_\_\_\_

PROJECT NO.: **IPA/BPL/MNS/FP/DR07** REVISION: **00**

APPROVED: \_\_\_\_\_

CHECKED: \_\_\_\_\_ DATE: \_\_\_\_\_  
 CLIENT: \_\_\_\_\_  
 DRAWING NO.: \_\_\_\_\_

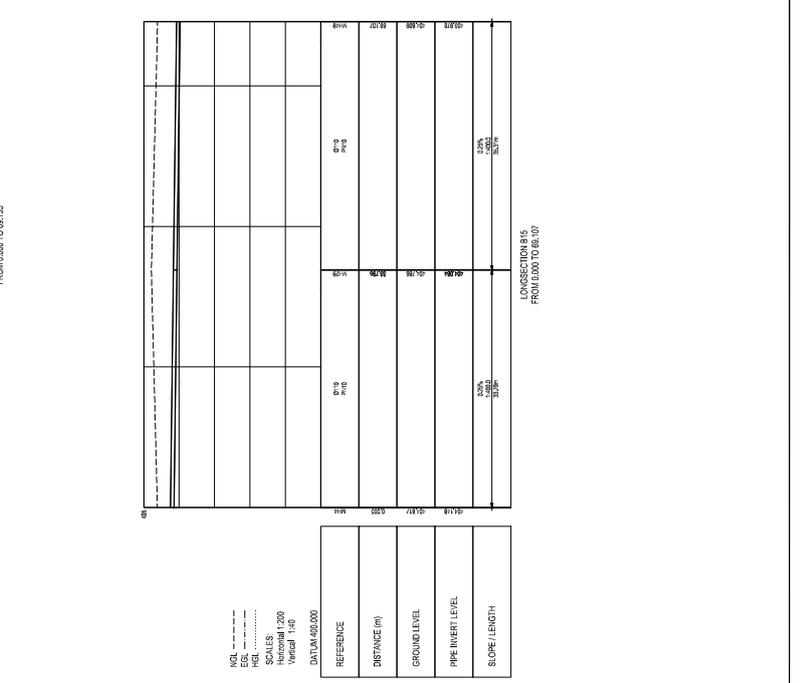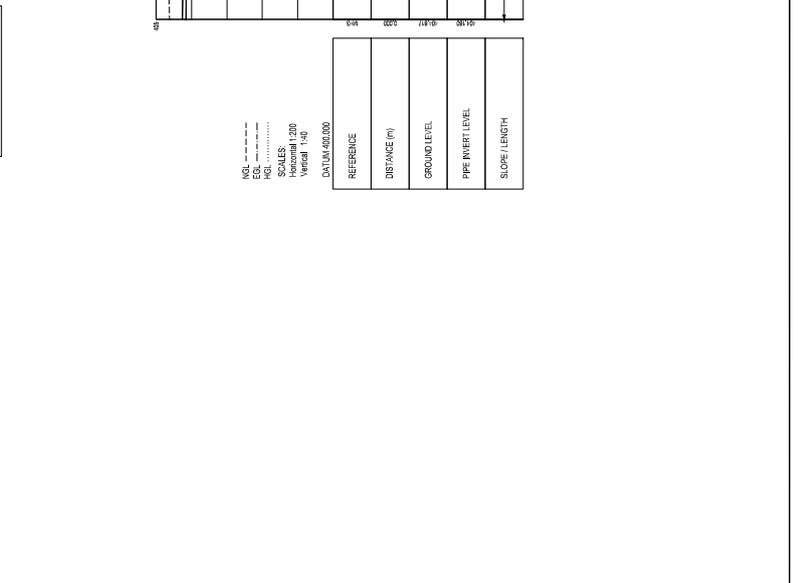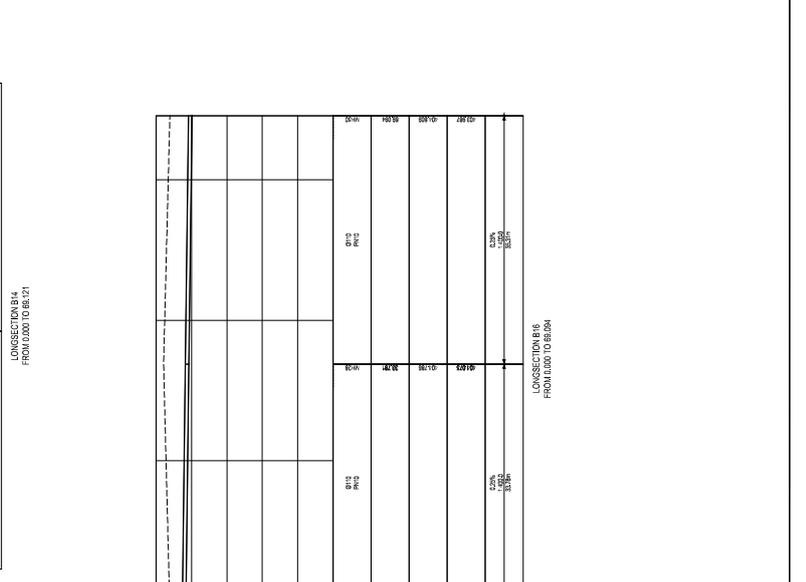





### STRUCTURE LIST-Pitch Sub Drainage

STRUCTURE NAME	Y	X	RIM ELEVATION	RIM TO SUMP DEPTH
MH1	-3.345,453	2.648.359,917	404,617	0,435
MH2	-3.344,719	2.648.354,971	404,617	0,446
MH3	-3.343,985	2.648.350,025	404,617	0,457
MH4	-3.343,251	2.648.345,079	404,617	0,469
MH5	-3.342,518	2.648.340,134	404,617	0,480
MH6	-3.341,784	2.648.335,188	404,617	0,491
MH7	-3.333,126	2.648.275,516	404,617	0,435
MH8	-3.341,050	2.648.330,242	404,617	0,502
MH9	-3.340,316	2.648.325,296	404,617	0,513
MH10	-3.339,582	2.648.320,350	404,617	0,524
MH11	-3.338,848	2.648.315,404	404,617	0,514
MH12	-3.338,115	2.648.310,458	404,617	0,504
MH13	-3.337,381	2.648.305,512	404,617	0,494
MH14	-3.336,647	2.648.300,567	404,616	0,532
MH15	-3.335,913	2.648.295,621	404,616	0,474
MH16	-3.335,179	2.648.290,675	404,616	0,464
MH17	-3.334,445	2.648.285,729	404,616	0,454
MH18	-3.333,712	2.648.280,783	404,616	0,444
MH19	-3.401,572	2.648.285,849	404,609	0,600
MH20	-3.402,290	2.648.270,798	404,609	0,610

### STRUCTURE LIST-Pitch Sub Drainage

STRUCTURE NAME	Y	X	RIM ELEVATION	RIM TO SUMP DEPTH
MH41	-3.387,328	2.648.275,888	404,786	0,699
MH42	-3.406,599	2.648.300,487	404,609	0,670
MH43	-3.407,320	2.648.305,451	404,609	0,680
MH44	-3.408,036	2.648.310,383	404,609	0,690
MH45	-3.408,756	2.648.315,331	404,609	0,679
MH46	-3.409,476	2.648.320,279	404,609	0,668
MH47	-3.410,197	2.648.325,226	404,609	0,656
MH48	-3.410,917	2.648.330,174	404,609	0,645
MH49	-3.411,638	2.648.335,122	404,609	0,634
MH50	-3.412,358	2.648.340,070	404,609	0,623
MH51	-3.413,079	2.648.345,018	404,609	0,611
MH52	-3.413,799	2.648.349,966	404,609	0,600
MH53	-3.410,470	2.648.309,978	404,233	0,326
MH54	-3.449,487	2.648.298,837	404,031	0,327

### STRUCTURE LIST-Pitch Sub Drainage

STRUCTURE NAME	Y	X	RIM ELEVATION	RIM TO SUMP DEPTH
MH21	-3.403,009	2.648.275,746	404,609	0,620
MH22	-3.403,727	2.648.280,694	404,609	0,630
MH23	-3.404,445	2.648.285,642	404,609	0,640
MH24	-3.405,163	2.648.290,590	404,609	0,638
MH25	-3.405,881	2.648.295,538	404,609	0,660
MH26	-3.378,655	2.648.355,054	404,786	0,688
MH27	-3.378,134	2.648.350,106	404,786	0,700
MH28	-3.377,414	2.648.345,158	404,786	0,711
MH29	-3.376,693	2.648.340,210	404,786	0,722
MH30	-3.375,973	2.648.335,262	404,786	0,733
MH31	-3.375,252	2.648.330,314	404,786	0,745
MH32	-3.366,607	2.648.270,941	404,786	0,688
MH33	-3.374,532	2.648.325,387	404,786	0,756
MH34	-3.373,812	2.648.320,419	404,786	0,767
MH35	-3.373,091	2.648.315,471	404,786	0,778
MH36	-3.372,371	2.648.310,523	404,786	0,769
MH37	-3.370,209	2.648.295,680	404,786	0,766
MH38	-3.369,489	2.648.290,732	404,786	0,728
MH39	-3.368,769	2.648.285,784	404,786	0,718
MH40	-3.368,048	2.648.280,836	404,786	0,709

**FOR TENDER PURPOSES ONLY**

CERTIFIED AS BUILT FOR CONTRACT: \_\_\_\_\_ DATE: \_\_\_\_\_

ENGINEER: \_\_\_\_\_ DATE: \_\_\_\_\_

VERSION AMENDMENTS

NO.	DATE	COMPILED BY	APPROVED BY



CONTRACT NO. \_\_\_\_\_

CLIENT: \_\_\_\_\_

DRAWING NO.: \_\_\_\_\_

DATE: \_\_\_\_\_

PROJECT TITLE

REFURBISHMENT OF NAMAKGALE STADIUM

DRAWING TITLE

PITCH DRAINAGE SETTING OUT DETAILS

DATE: FEBRUARY 2021

COORDINATE SYSTEM

DATE: \_\_\_\_\_

APPROVED BY: \_\_\_\_\_

ENGINEER: \_\_\_\_\_ DATE: \_\_\_\_\_

PROJECT NO.: IPABPLMNSFLPDR02

REVISION: 00

APPROVED: \_\_\_\_\_

CHECKED: \_\_\_\_\_

DRAWN: \_\_\_\_\_

DATE: \_\_\_\_\_

CLIENT: \_\_\_\_\_

DATE: \_\_\_\_\_

ENGINEER: \_\_\_\_\_

DATE: \_\_\_\_\_

APPROVED: \_\_\_\_\_





**STRUCTURE LIST-Nama Sewer**

STRUCTURE NAME	Y	X
MH-1	-2.646 264,956	3 211,397
MH-2	-2.646 421,161	3 302,344
MH-3	-2.646 302,751	3 284,351
MH-4	-2.646 235,604	3 274,216
Outfall point	-2.646 200,284	3 326,827

FOR TENDER PURPOSES ONLY

CERTIFIED AS BULKY CONTRACT

ENGINEER: \_\_\_\_\_ DATE: \_\_\_\_\_

VERSION/ AMENDMENTS

NO.	DATE	CERTIFIED BY	AUTHORIZED BY

CURIE



BAPHALABORWA  
LOCAL MUNICIPALITY  
PRIVATE BAG X 01020  
1936 BAPHALABORWA  
TEL: 015 280 6300  
FAX: 015 281 0728

CONSULTANT



INFRA PROJECTS AFRICA  
SUIT NO2 SUID PARK  
286 SUID STREET  
1015 SANDHURST  
0699  
TEL: 015 251 2040

PROJECT TITLE

REFURBISHMENT OF NAMAKGALE STADIUM

DRAWING TITLE

SEWER RETICULATION LAYOUT

DATE

MAY 2022

APPROVED FOR SUBMITTAL

DESIGNED	CHECKED

APPROVED FOR ISSUE


DESIGNED	CHECKED

ENGINEER: \_\_\_\_\_ DATE: \_\_\_\_\_

DRAWING NO: IPABPLMINS/SPDR2/REVZ 01

CLIENT: \_\_\_\_\_

DRAWING NO.: \_\_\_\_\_

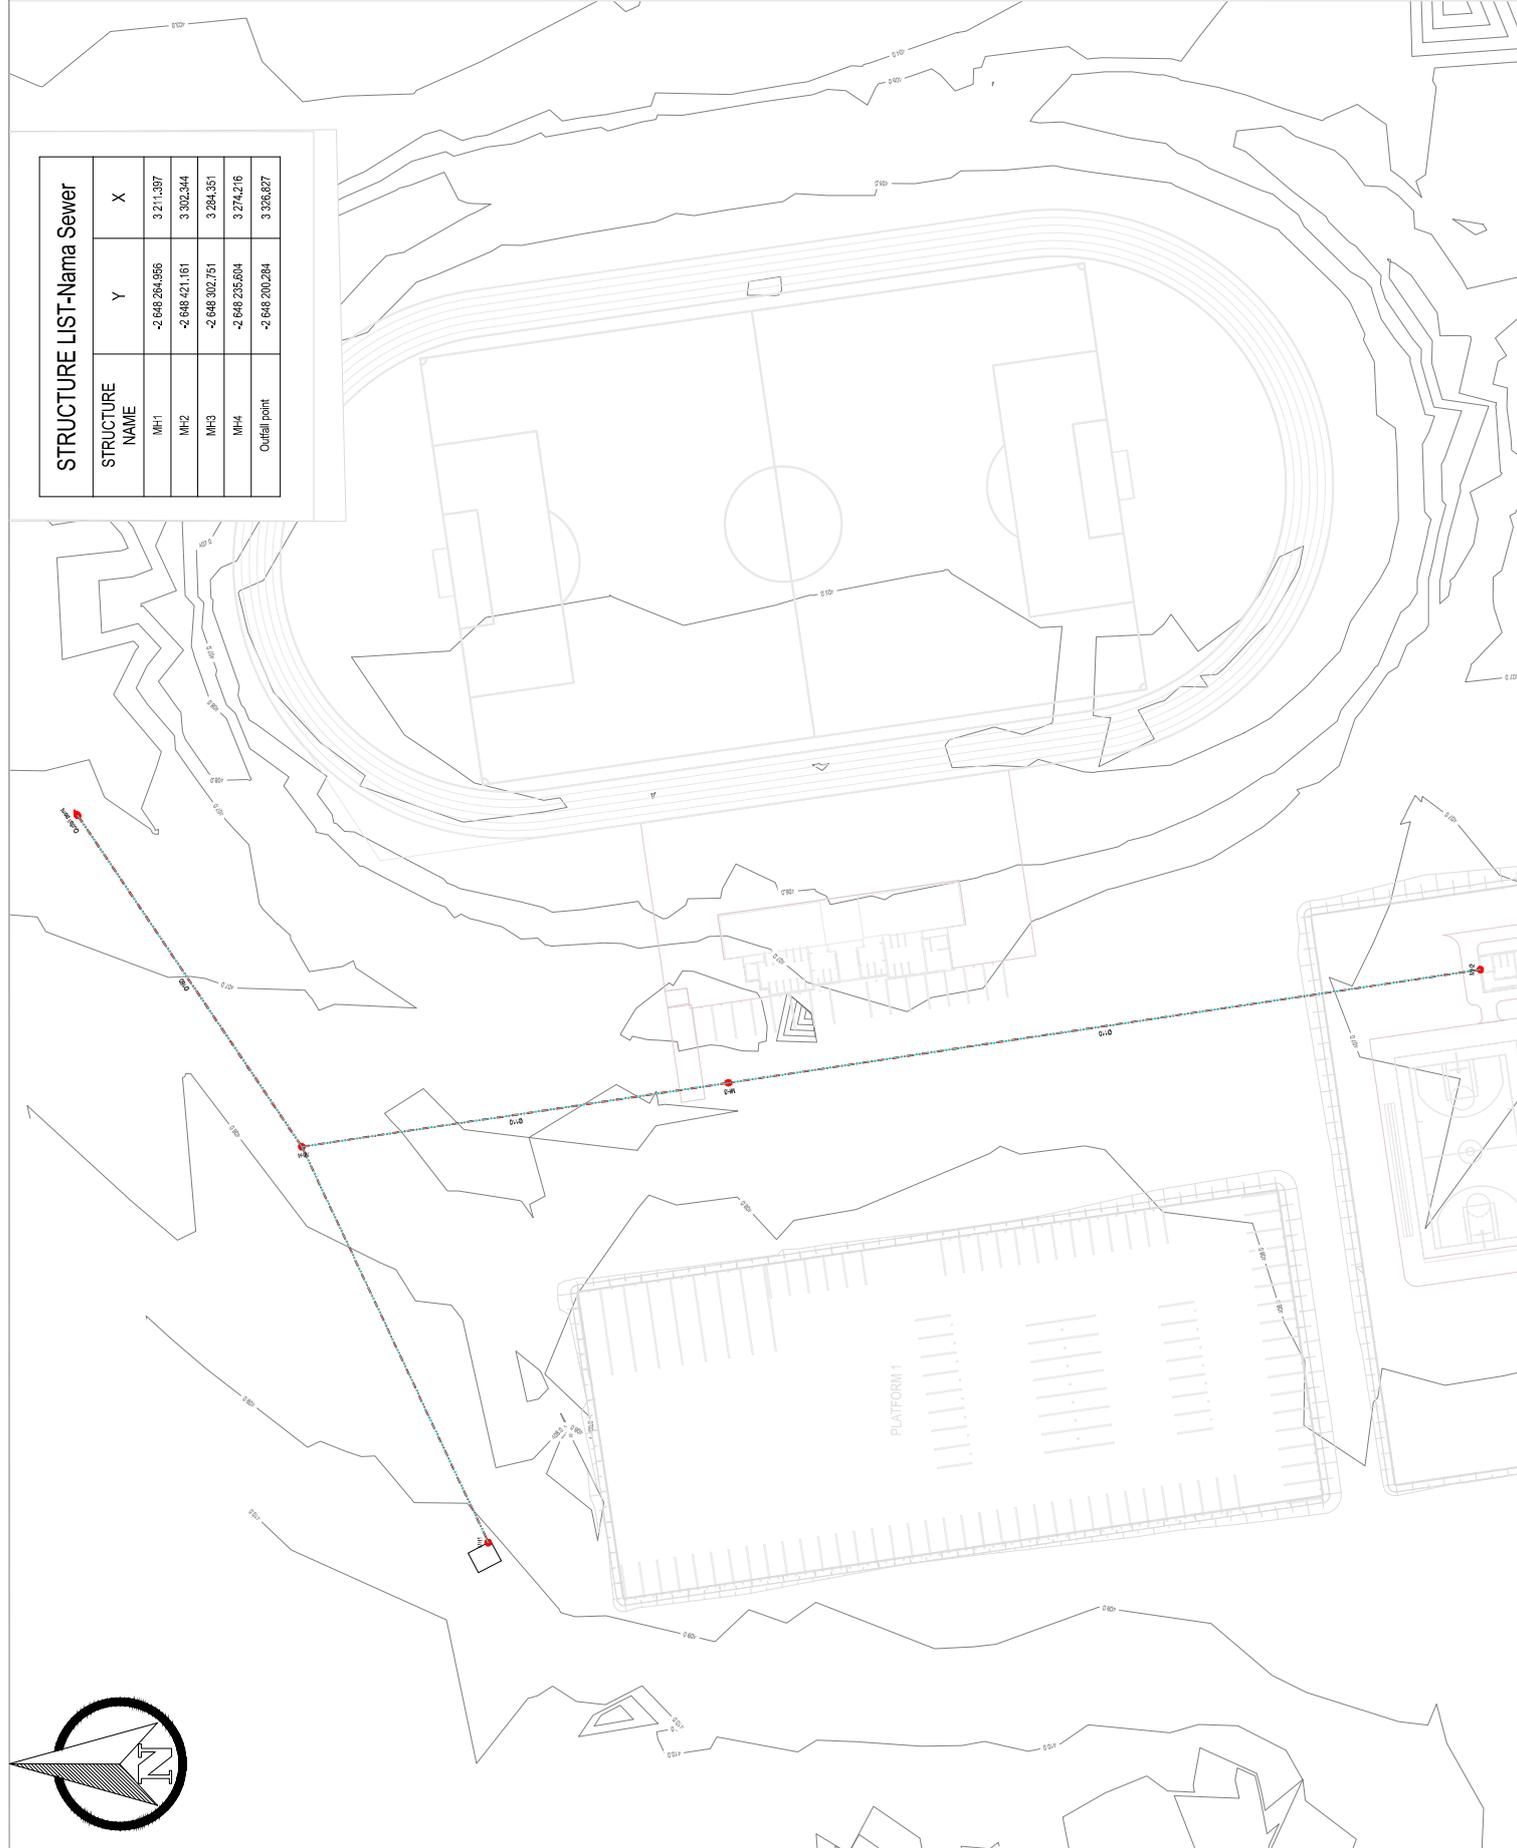



NO.	DATE	CERTIFIED BY	AUTHORIZED BY

ENGINEER: \_\_\_\_\_ DATE: \_\_\_\_\_  
 CERTIFIED AS BUILT CONTRACT

VERSION/ AMENDMENTS

CLIENT: \_\_\_\_\_  
 DRAWING NO.: \_\_\_\_\_  
 DRAWING DATE: \_\_\_\_\_

CONTRACTOR: \_\_\_\_\_  
 PROJECT TITLE: \_\_\_\_\_

DATE: \_\_\_\_\_  
 SCALE: \_\_\_\_\_  
 CHECKED: \_\_\_\_\_  
 APPROVED BY: \_\_\_\_\_

APPROVED BY: \_\_\_\_\_  
 DATE: \_\_\_\_\_

APPROVED BY: \_\_\_\_\_  
 DATE: \_\_\_\_\_

APPROVED BY: \_\_\_\_\_  
 DATE: \_\_\_\_\_



NO.	DATE	CERTIFIED BY	AUTHORIZED BY

ENGINEER: \_\_\_\_\_ DATE: \_\_\_\_\_  
 CERTIFIED AS BUILT CONTRACT

VERSION/ AMENDMENTS

CLIENT: \_\_\_\_\_  
 DRAWING NO.: \_\_\_\_\_  
 DRAWING DATE: \_\_\_\_\_

CONTRACTOR: \_\_\_\_\_  
 PROJECT TITLE: \_\_\_\_\_

DATE: \_\_\_\_\_  
 SCALE: \_\_\_\_\_  
 CHECKED: \_\_\_\_\_  
 APPROVED BY: \_\_\_\_\_

APPROVED BY: \_\_\_\_\_  
 DATE: \_\_\_\_\_

APPROVED BY: \_\_\_\_\_  
 DATE: \_\_\_\_\_

APPROVED BY: \_\_\_\_\_  
 DATE: \_\_\_\_\_

FOR TENDER PURPOSES ONLY

CERTIFIED AS BUILT CONTRACT

VERSION/ AMENDMENTS

CLIENT: \_\_\_\_\_  
 DRAWING NO.: \_\_\_\_\_  
 DRAWING DATE: \_\_\_\_\_

CONTRACTOR: \_\_\_\_\_  
 PROJECT TITLE: \_\_\_\_\_

DATE: \_\_\_\_\_  
 SCALE: \_\_\_\_\_  
 CHECKED: \_\_\_\_\_  
 APPROVED BY: \_\_\_\_\_

APPROVED BY: \_\_\_\_\_  
 DATE: \_\_\_\_\_



INFRA PROJECTS AFRICA  
 SUIT 102 SUID PARK  
 288 SUID STREET  
 SANDHURST  
 0699  
 TEL: 015 251 2040  
 FAX: 015 251 2040

PROJECT TITLE: \_\_\_\_\_

REFURBISHMENT OF NANIKALE STADIUM

DRAWING TITLE: \_\_\_\_\_

DATE: \_\_\_\_\_  
 SCALE: \_\_\_\_\_  
 CHECKED: \_\_\_\_\_  
 APPROVED BY: \_\_\_\_\_

APPROVED BY: \_\_\_\_\_  
 DATE: \_\_\_\_\_

APPROVED BY: \_\_\_\_\_  
 DATE: \_\_\_\_\_

APPROVED BY: \_\_\_\_\_  
 DATE: \_\_\_\_\_

BAPHA LABORWA  
 LOCAL MUNICIPALITY  
 PRIVATE BAG X 01020  
 BAPHA LABORWA  
 1948  
 TEL: 015 280 6300  
 FAX: 015 281 0728

INFRA PROJECTS AFRICA  
 SUIT 102 SUID PARK  
 288 SUID STREET  
 SANDHURST  
 0699  
 TEL: 015 251 2040

PROJECT TITLE: \_\_\_\_\_

REFURBISHMENT OF NANIKALE STADIUM

DRAWING TITLE: \_\_\_\_\_

DATE: \_\_\_\_\_  
 SCALE: \_\_\_\_\_  
 CHECKED: \_\_\_\_\_  
 APPROVED BY: \_\_\_\_\_

APPROVED BY: \_\_\_\_\_  
 DATE: \_\_\_\_\_

APPROVED BY: \_\_\_\_\_  
 DATE: \_\_\_\_\_

APPROVED BY: \_\_\_\_\_  
 DATE: \_\_\_\_\_



INFRA PROJECTS AFRICA  
 SUIT 102 SUID PARK  
 288 SUID STREET  
 SANDHURST  
 0699  
 TEL: 015 251 2040

PROJECT TITLE: \_\_\_\_\_

REFURBISHMENT OF NANIKALE STADIUM

DRAWING TITLE: \_\_\_\_\_

DATE: \_\_\_\_\_  
 SCALE: \_\_\_\_\_  
 CHECKED: \_\_\_\_\_  
 APPROVED BY: \_\_\_\_\_

APPROVED BY: \_\_\_\_\_  
 DATE: \_\_\_\_\_

APPROVED BY: \_\_\_\_\_  
 DATE: \_\_\_\_\_

APPROVED BY: \_\_\_\_\_  
 DATE: \_\_\_\_\_

BAPHA LABORWA  
 LOCAL MUNICIPALITY  
 PRIVATE BAG X 01020  
 BAPHA LABORWA  
 1948  
 TEL: 015 280 6300  
 FAX: 015 281 0728

INFRA PROJECTS AFRICA  
 SUIT 102 SUID PARK  
 288 SUID STREET  
 SANDHURST  
 0699  
 TEL: 015 251 2040

PROJECT TITLE: \_\_\_\_\_

REFURBISHMENT OF NANIKALE STADIUM

DRAWING TITLE: \_\_\_\_\_

DATE: \_\_\_\_\_  
 SCALE: \_\_\_\_\_  
 CHECKED: \_\_\_\_\_  
 APPROVED BY: \_\_\_\_\_

APPROVED BY: \_\_\_\_\_  
 DATE: \_\_\_\_\_

APPROVED BY: \_\_\_\_\_  
 DATE: \_\_\_\_\_

APPROVED BY: \_\_\_\_\_  
 DATE: \_\_\_\_\_








**LEGEND**

- CLEAR VU FENCE
- DIAMOND WIRE MESH FENCE

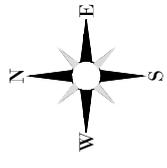

FOR TENDER PURPOSES ONLY

CERTIFIED AS AUTHOR CONTRACT:

ENGINEER: \_\_\_\_\_ DATE: \_\_\_\_\_

VERSION/AMENDMENTS

NO. \_\_\_\_\_ DATE: \_\_\_\_\_ AUTHORIZED BY: \_\_\_\_\_

CURRY

BA-PHALABORWA  
LOCAL MUNICIPALITY  
1000000000  
PHALABORWA  
1380  
TEL: 015 790 6300  
FAX: 015 781 0728

COMPLAINT

INFRA PROJECTS AFRICA  
1000000000  
258 SUID STREET  
PLOKOWANE  
0959  
TEL: 015 291 2040

**Infra Projects Africa**

PROJECT TITLE  
**REFURBISHMENT OF NAMAKGALE STADIUM**

DRAWING TITLE  
**PROPOSED FENCE LAYOUT AND SETTING OUT DETAILS**

DATE: FEBRUARY 2021

SCALE DRAW: COORDINATE SYSTEM


DESIGNED BY	CHECKED
DRAWN	CHECKED

APPROVED ON BEHALF OF: INFRA PROJECTS AFRICA

ENGINEER: \_\_\_\_\_ DATE: \_\_\_\_\_

DRAWING NO: IPABPLMINSFLPDR01

SCALE: 1:100

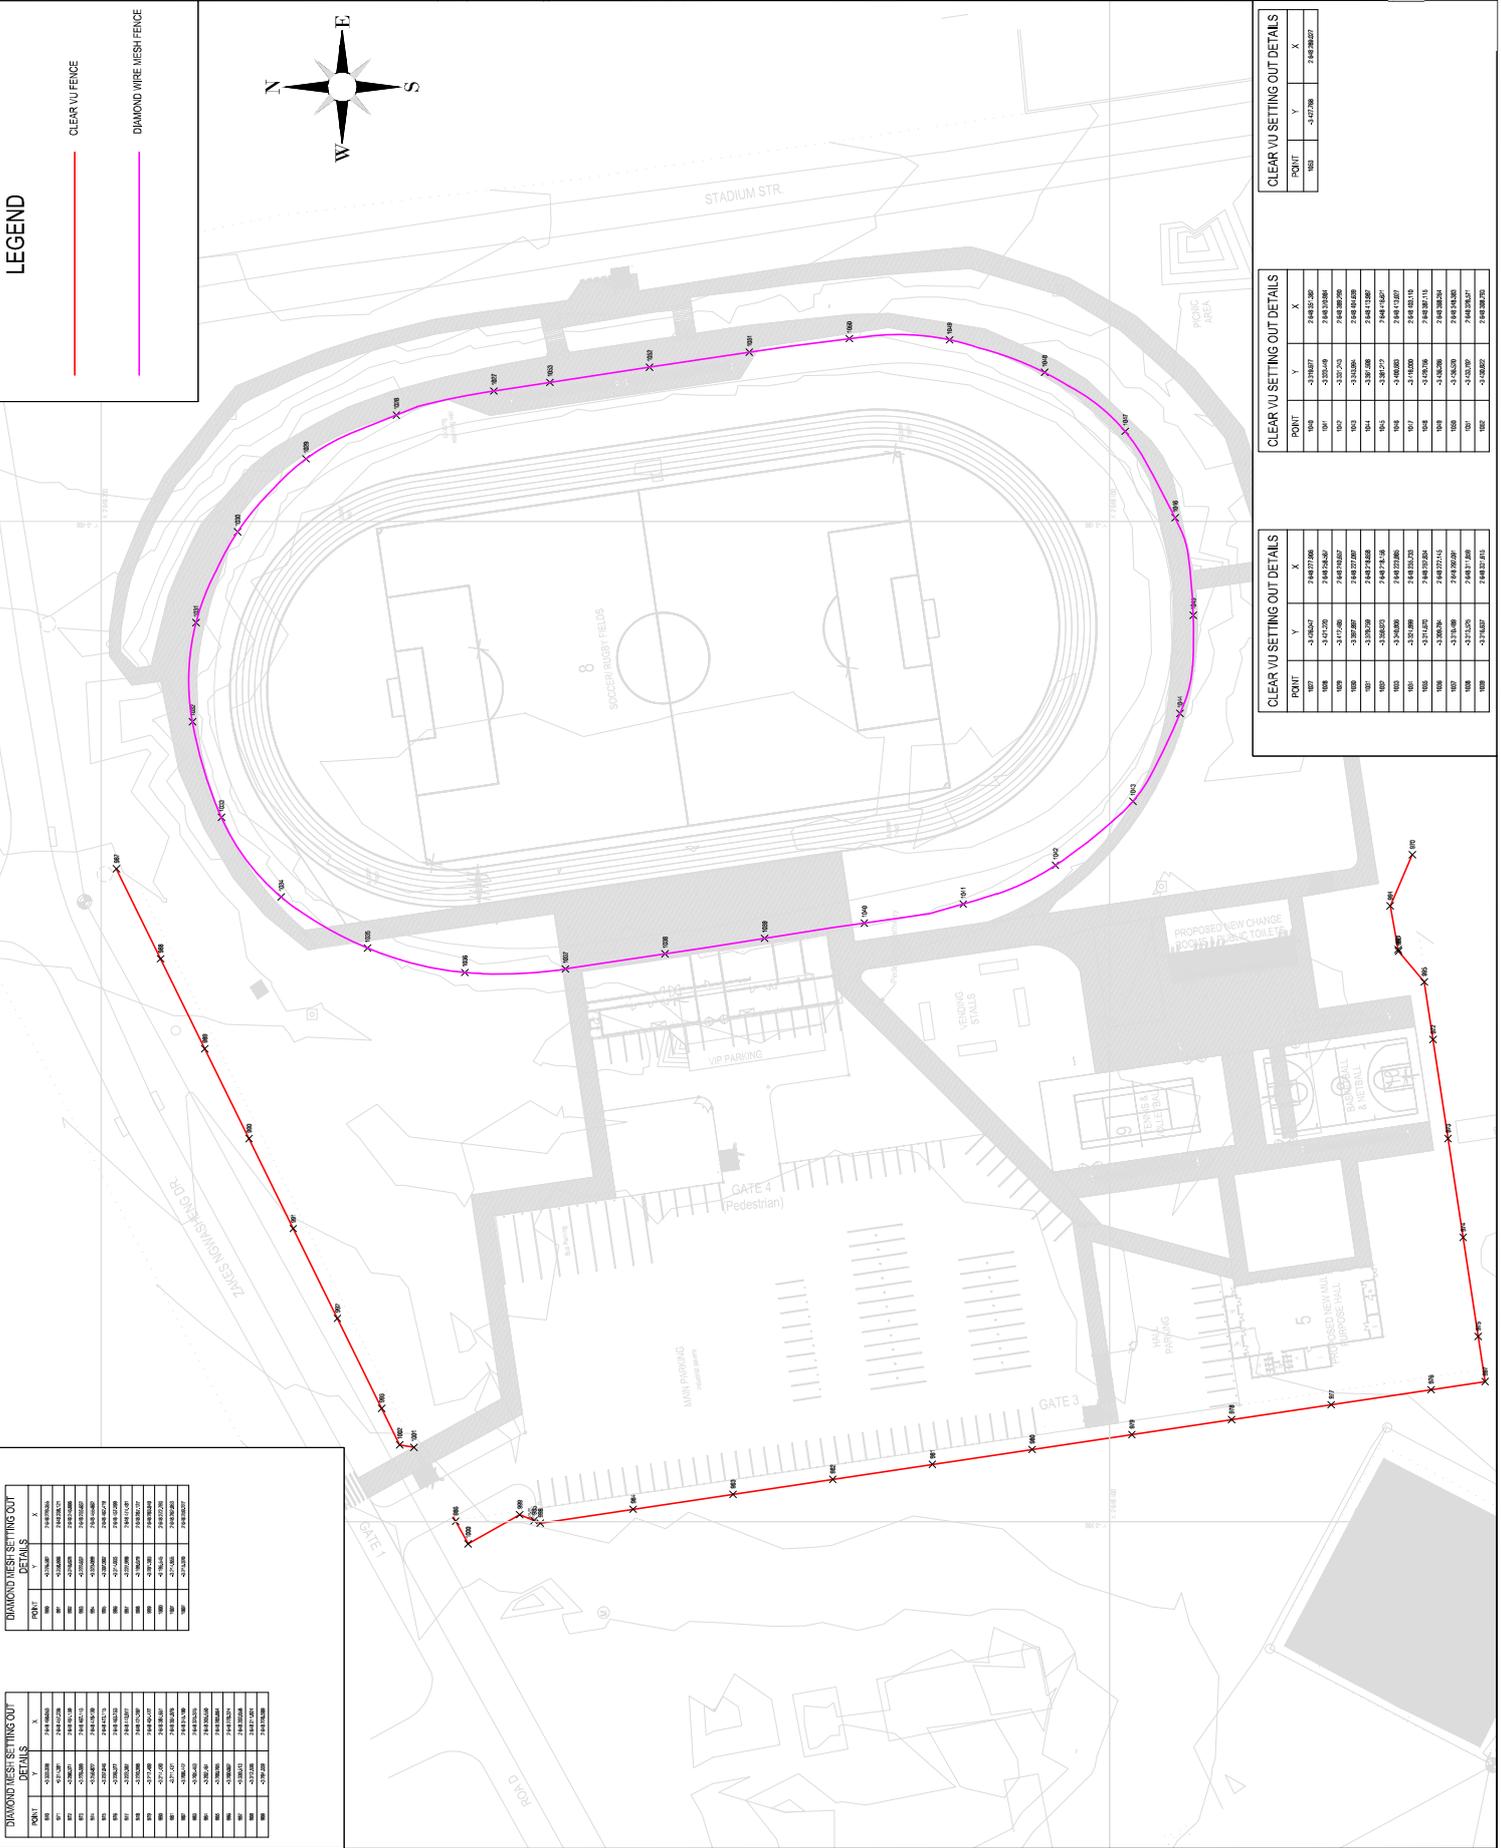

**DIAMOND WIRE SETTING OUT DETAILS**

POINT	Y	X
001	-1738.00	7448.0000
002	-1738.00	7448.0000
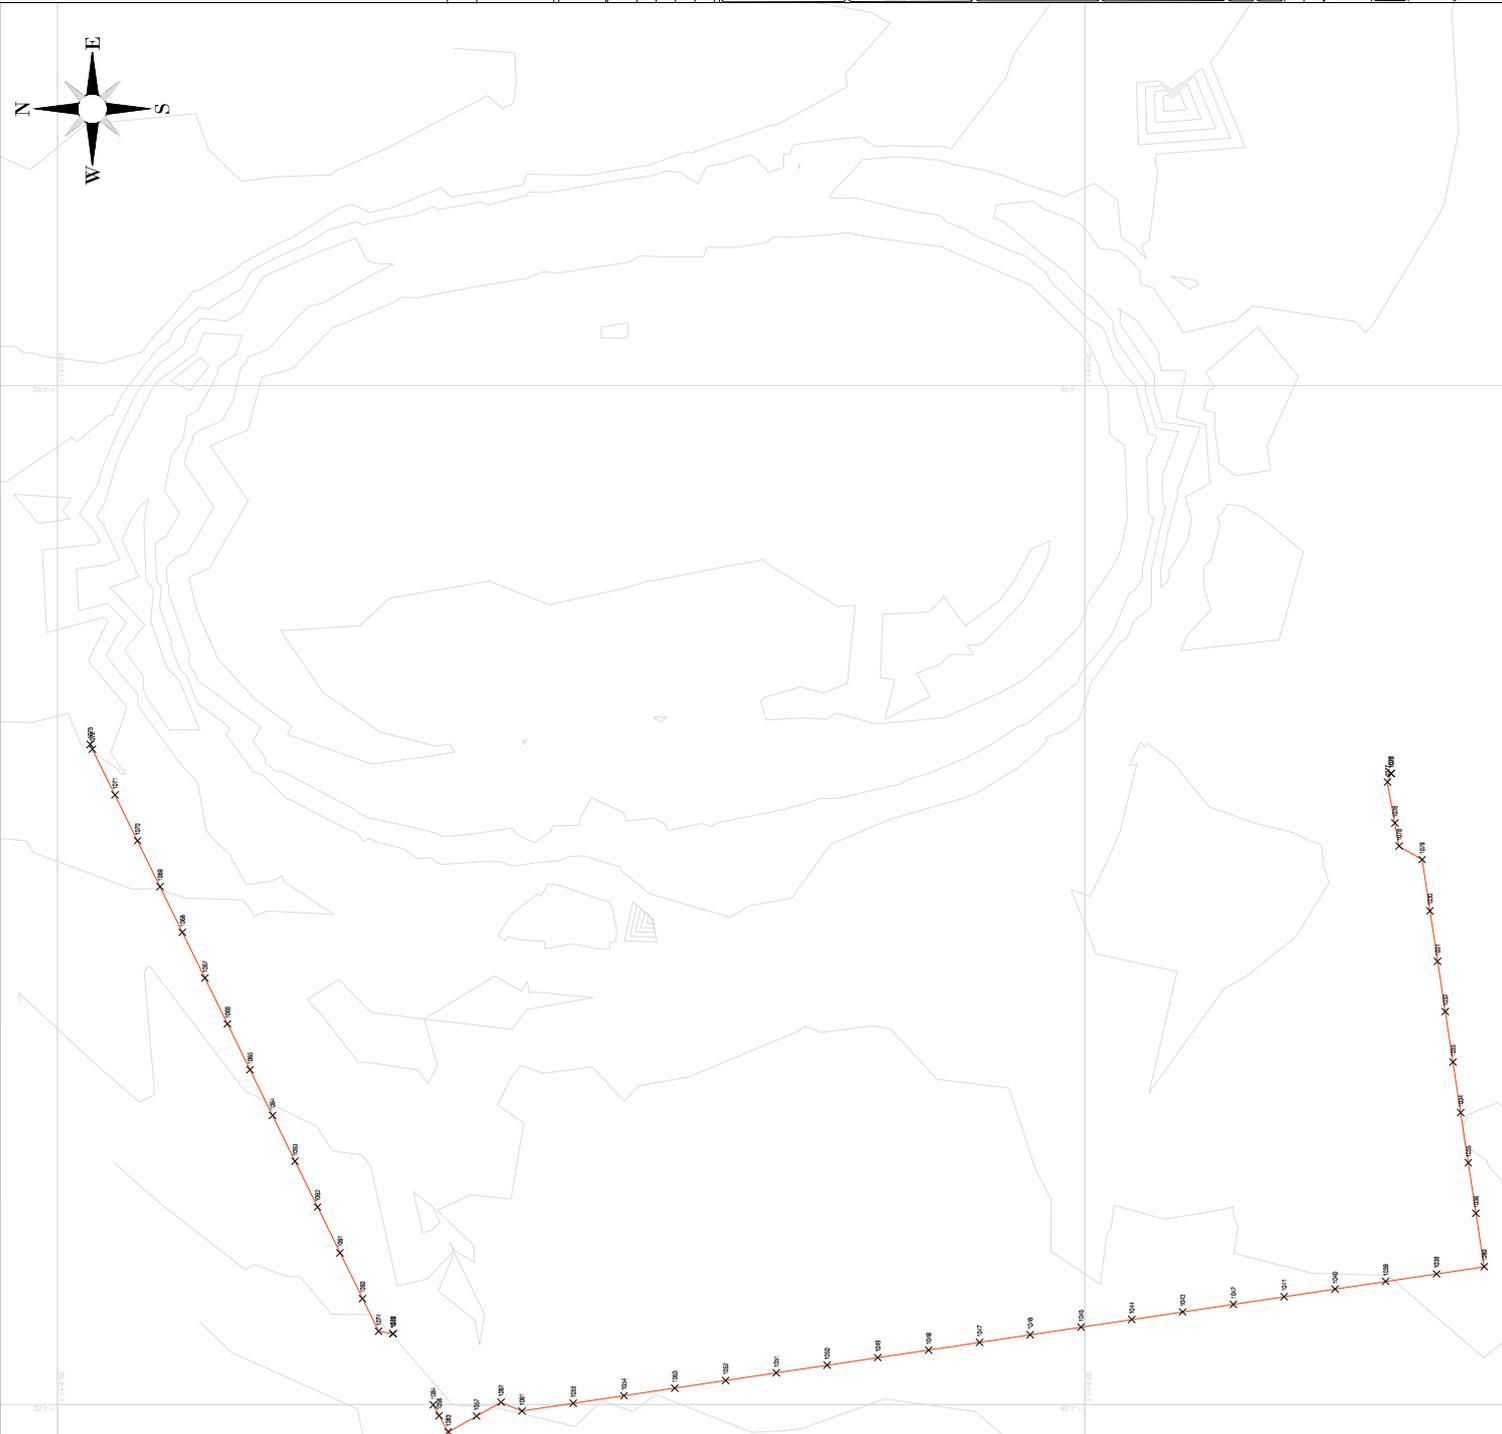

FENCE SETTING OUT DETAILS		
POINT	Y	X
101	-2717.71	2748.08
102	-2717.71	2748.08
**FOR TENDER PURPOSES ONLY**

CERTIFIED AS BUILT FOR CONTRACT: \_\_\_\_\_ DATE: \_\_\_\_\_

**VERSION AMENDMENTS**

NO.	DATE	GENERATED BY	APPROVED BY

CLIENT: **BE PHALABORWA LOCAL MUNICIPALITY**  
PRIVATE BAG X 01020  
PHALABORWA  
1390  
TEL: 015 260 2200  
FAX: 015 291 1720



CONSULTANT: **Infra Projects Africa**  
INFRA PROJECTS AFRICA  
SUITE NO 2 SUID PARK  
1208 SUID STREET  
POLOKwane  
TEL: 015 291 2240

PROJECT TITLE: **REFURBISHMENT OF NAINKANGALE STADIUM**

DRAWING TITLE: **PROPOSED FENCE LAYOUT AND SETTING OUT DETAILS**

DATE: **AUGUST 2021**

DESCRIPTION	DATE	BY	CHECKED
DRAWN			
CHECKED			
APPROVED			

APPROVED ON BEHALF OF INFRA PROJECTS AFRICA






DRAWING NO.: **IPA-BPLM/SLP/DRU2** OF **01**

DATE: \_\_\_\_\_ CLIENT: \_\_\_\_\_

TITLE: \_\_\_\_\_ DRAWING NO.: \_\_\_\_\_

**SPECIFICATION  
BILL OF MATERIAL**

NO	ITEM	DESCRIPTION
1	PANEL	PARKLAND MESH PANELS: 3305mm WIDE x 2,100mm HIGH GALVANIZED WIRE. PANEL FORMATION: PANEL REINFORCED WITH 10mm DIA. STEEL BARS. 20mm DIA. SPACED BANDS (RIGHTLY) 2 x 75mm 70° FLANGES ALONG SIDES (INTERNAL FIXTURES - ANTI-VANDAL - ALLOWING FOR FLUSH POST AND PANEL FINISH, LINE WIRE SECURE CONNECTION MECHANISM) AND 2 x 50° FLANGES ALONG TOP AND TOE. (ARROW - STRAIGHT EDGES, INTEGRATED ANGLE). COATING: MESH GALVANIZED, THEN MARINE FUSION BOND COATED.
2	POST	(PATENTS AND DESIGN REGISTRATIONS APPLY) COCHRANE TAPER LOCKING POST, SEALED WITH WELDED STEEL CAP. COATING: GALVANIZED, THEN MARINE FUSION BOND COATED.
3	CLAMPS	SINGLE BOLT COMB CLAMPS. MARINE GALVANIZED. THEN MARINE FUSION BOND COATED.
4	FOUNDATION	FOUNDATION FOUNDATION SIZES TO BE CONFIRMED BY ENGINEER.

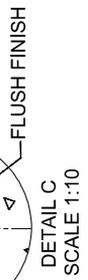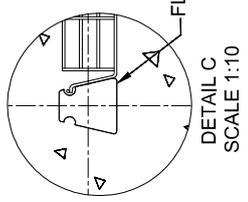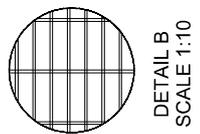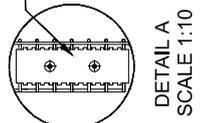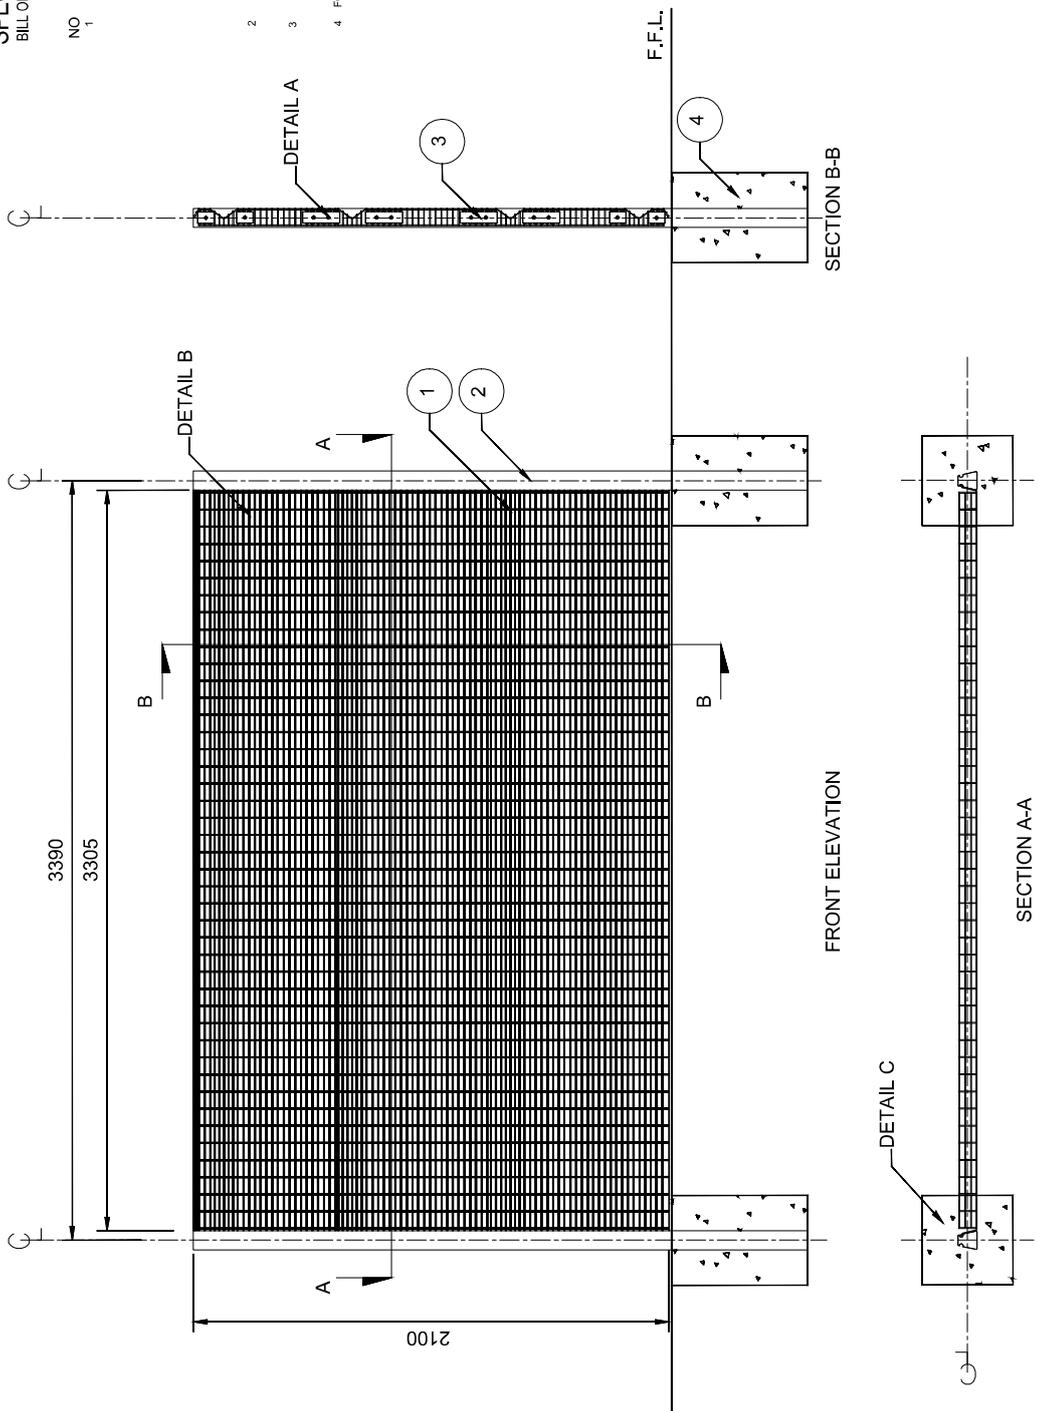

FOR TENDER PURPOSES ONLY

CERTIFIED AS A RESULT FOR CONTRACT: \_\_\_\_\_ NUMBER: \_\_\_\_\_ DATE: \_\_\_\_\_

VERSION/AMENDMENTS			
NO.	DATE	CERTIFIED BY	AUTHORIZED BY
1	22/03/2021	SM	FM

CLIENT:  BA-PFULBORWA LOCAL MUNICIPALITY PHALABORWA 07020 PHALABORWA 1380 TEL: 015 780 8300 FAX: 015 781 0728

CONSULTANT:  INFRA PROJECTS AFRICA SUITE 102 SUD PARK POLONWINE 06999 TEL: 015 291 2040

REFURBISHMENT OF NAMAKGALE STADIUM

DRAWING TITLE

GENERAL CLEARVU FENCING DETAILS

DATE: MARCH 2021


SCALE DATA	COORDINATE
1:250	SOUTH

REVISION	DATE
01	


APPROVED ON BEHALF OF INFRA PROJECTS AFRICA: \_\_\_\_\_ DATE: \_\_\_\_\_

ENGINEER: \_\_\_\_\_ DATE: \_\_\_\_\_



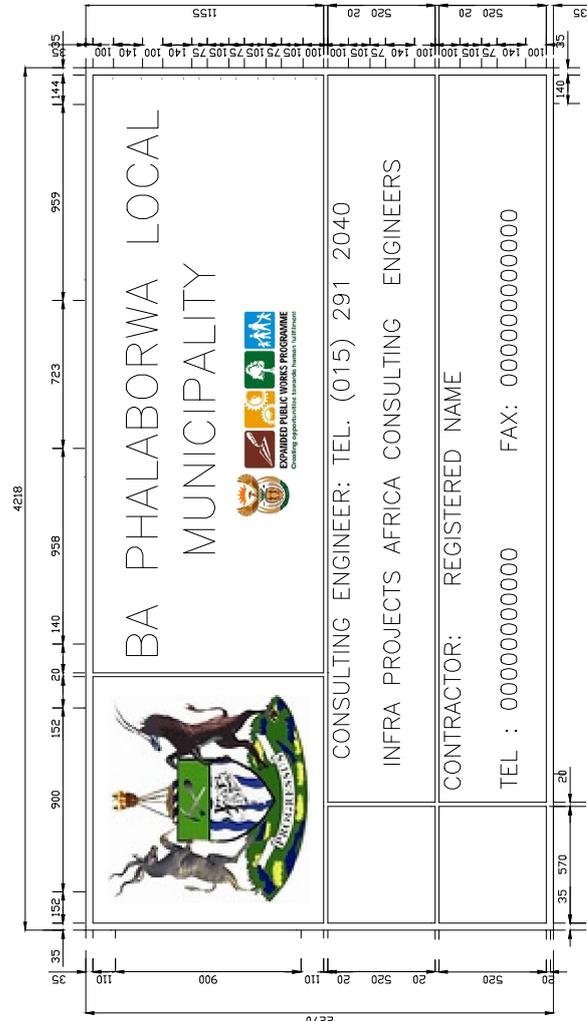


FRONT ELEVATION

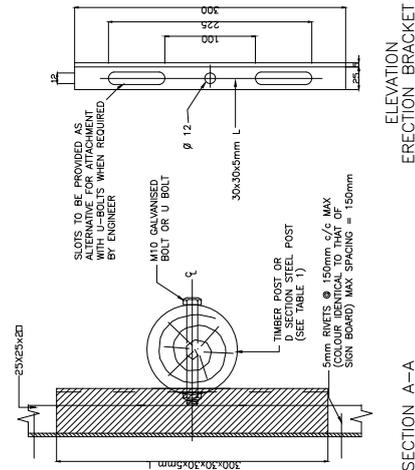


SECTION A-A  
(WITH U BOLT)

FIXING DETAIL FOR SIGN BOARDS

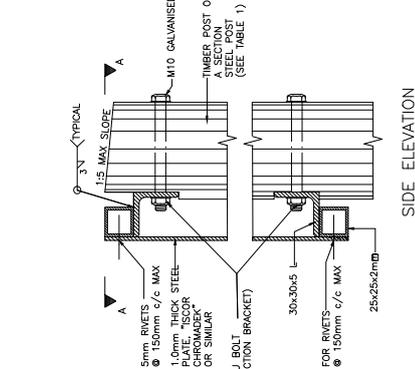


SECTION A-A  
(WITH U BOLT)

FIXING DETAIL FOR SIGN BOARDS

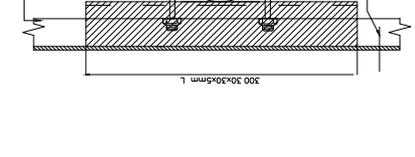


SECTION B-B  
(AT JOINT OF SIGN)

FIXING DETAIL FOR SIGN BOARDS

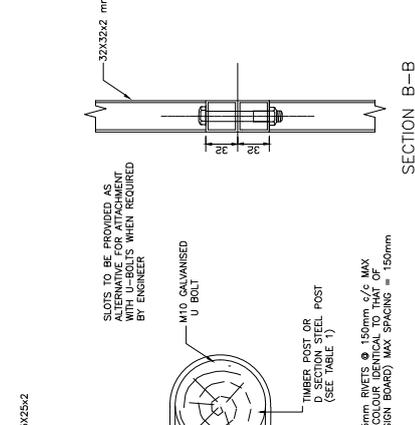

SECTION B-B  
(AT JOINT OF SIGN)

FIXING DETAIL FOR SIGN BOARDS

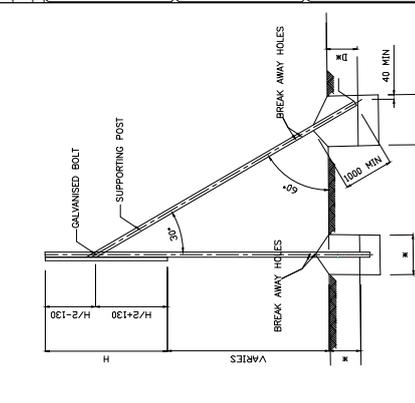


SECTION B-B  
(AT JOINT OF SIGN)

FIXING DETAIL FOR SIGN BOARDS


DETERMINATION OF BREAK AWAY HOLES	
POLE DIA (mm)	HOLE DIA (mm)
< 140	NONE
141 - 170	40
171 - 200	50
201 - 225	65

ERECTION DETAILS		
TYPE POST	UPRIGHT	STAY
TIMBER POST AND STAY	100mm	80mm
TIMBER POST	180mm	-
D. SECTION STEEL POST	100mm x 4mm	-
		850mm
		1450mm
		1450mm


TABLE 1: DETERMINATION OF POSTS & FOOTING

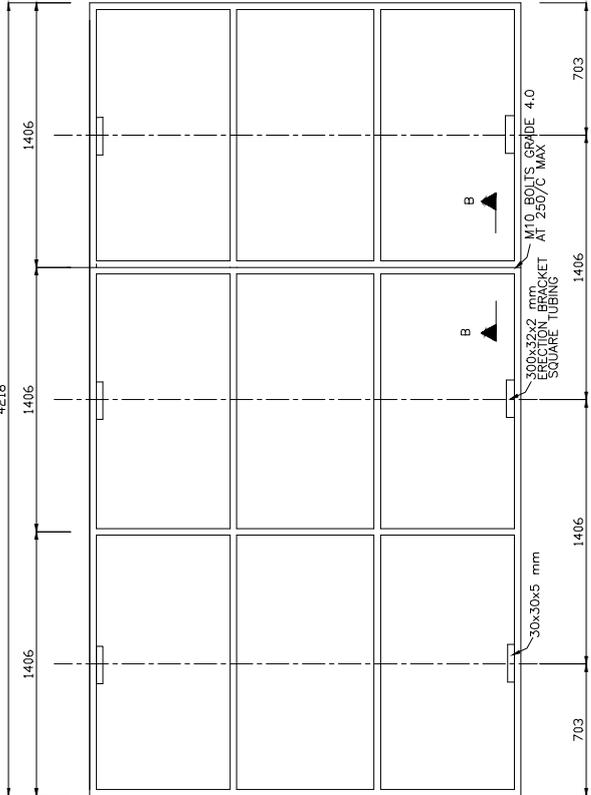

REAR SIDE BRACING

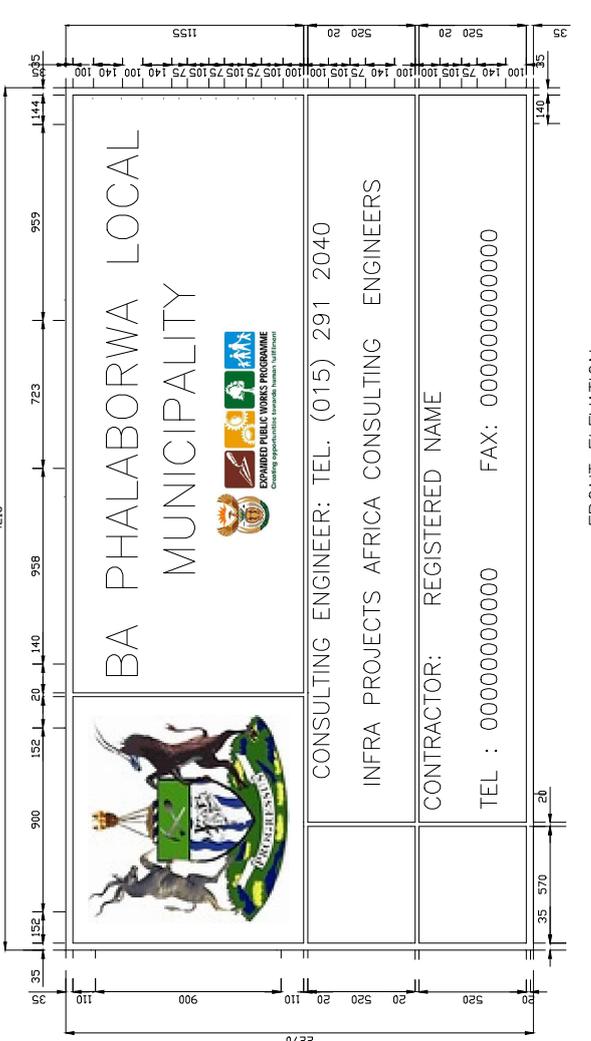


FRONT ELEVATION

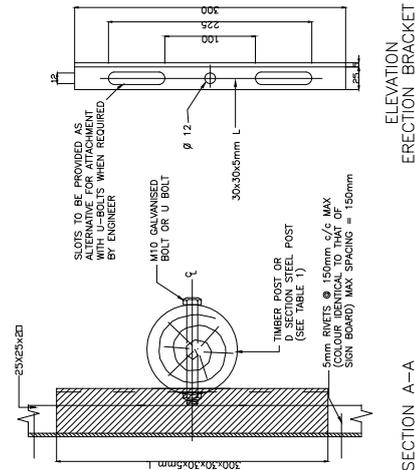


SECTION A-A  
(WITH U BOLT)

FIXING DETAIL FOR SIGN BOARDS

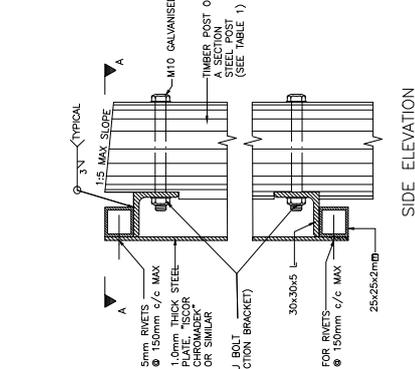


SECTION A-A  
(WITH U BOLT)

FIXING DETAIL FOR SIGN BOARDS

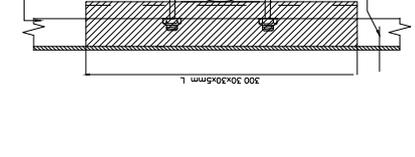


SECTION B-B  
(AT JOINT OF SIGN)

FIXING DETAIL FOR SIGN BOARDS

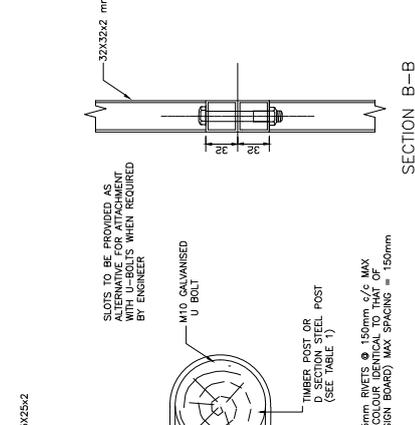


SECTION B-B  
(AT JOINT OF SIGN)

FIXING DETAIL FOR SIGN BOARDS

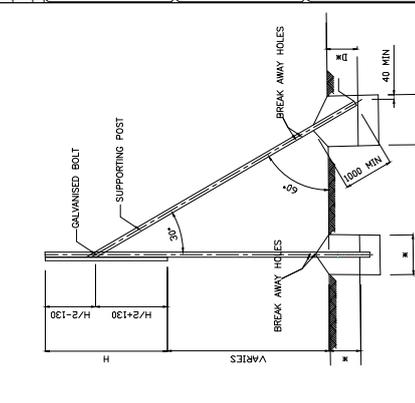

SECTION B-B  
(AT JOINT OF SIGN)

FIXING DETAIL FOR SIGN BOARDS

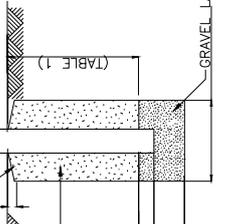

FOUNDATION DETAIL

**NOTES:**  
 1. ALL LETTERS TO BE PRINTED IN FULL COLOR ON A SENSITIVE WHITE BACKGROUND.  
 2. LETTERS AND NUMBERS DESCRIPTION: MAT-BLACK, SERIES ON B LETTERS AND NUMBERS ON A SENSITIVE SMOKE-GREY BACKGROUND.  
 3. BORDERS - GREEN NON-REFLECTED.  
 4. QUANTITY TWO SIGN BOARDS IN ENGLISH SHALL BE Erected AS DETERMINED BY THE ENGINEER.  
 5. DESCRIPTION OF WORK NUMBERS OF MATERIALS AND TYPE OF WORK AS SPECIFIED IN THE BILL OF MATERIALS AND THE WORK AS SPECIFIED IN THE BILL OF MATERIALS SHALL BE CENTRED ON THE LEFT-HAND SIDE AND IN THE FIRST COLUMN.  
 6. (a) PRICE FOR EACH UNIT CONTRACTOR & J. HEBER OTHER THAN BLANK

FOR TENDER PURPOSES ONLY			
NO.	DATE	REVISION	DATE
1	22/03/2021	SM	

VERSION AMENDMENTS			
NO.	DATE	REVISION	DATE
1	22/03/2021	SM	

**CLIENT**  
 BAPHALABORWA LOCAL MUNICIPALITY  
 PO BOX 10700 PHALABORWA 1390  
 TEL 015 750 6300 FAX 015 781 0728

**CONSULTANT**  
 Infra Projects Africa  
 SUIT NO 2 SUID PARK 107 SUID STREET PHALABORWA 1390  
 TEL 015 291 2040

REPURBISHMENT OF NAMAKSALE STADIUM

NAME BOARD ERECTION DETAILS	
DATE	MARCH 2021
SCALE OR A1	1:250
DESIGNED	SM
CHECKED	SM
APPROVED	SM
PROJECT NO.	IP/AB/NS/01
REVISION	01

DRAWING TITLE	
ENGINEER	DATE

# LEGEND

WATER MAINLINE PIPE




FIRE HYDRANT

GATE VALVE



CONNECT TO EXISTING SYSTEM

STRUCTURE IDENTIFICATION			
STRUCTURE NO.	Y	X	
01	237725	24884800	
02	238208	24883200	
03	238727	24881600	
04	239268	24880000	
05	239829	24878400	
06	240410	24876800	
07	241011	24875200	
08	241632	24873600	
09	242273	24872000	
10	242934	24870400	
11	243615	24868800	
12	244316	24867200	
13	245037	24865600	
14	245778	24864000	
15	246539	24862400	
16	247320	24860800	
17	248121	24859200	
18	248942	24857600	
19	249783	24856000	
20	250644	24854400	
21	251525	24852800	
22	252426	24851200	
23	253347	24849600	
24	254288	24848000	
25	255249	24846400	
26	256230	24844800	
27	257231	24843200	
28	258252	24841600	
29	259293	24840000	
30	260354	24838400	
31	261435	24836800	
32	262536	24835200	
33	263657	24833600	
34	264798	24832000	
35	265959	24830400	
36	267140	24828800	
37	268341	24827200	
38	269562	24825600	
39	270803	24824000	
40	272064	24822400	
41	273345	24820800	
42	274646	24819200	
43	275967	24817600	
44	277308	24816000	
45	278669	24814400	
46	280050	24812800	
47	281451	24811200	
48	282872	24809600	
49	284313	24808000	
50	285774	24806400	
51	287255	24804800	
52	288756	24803200	
53	290277	24801600	
54	291818	24800000	
55	293379	24798400	
56	294960	24796800	
57	296561	24795200	
58	298182	24793600	
59	299823	24792000	
60	301484	24790400	
61	303165	24788800	
62	304866	24787200	
63	306587	24785600	
64	308328	24784000	
65	310089	24782400	
66	311870	24780800	
67	313671	24779200	
68	315492	24777600	
69	317333	24776000	
70	319194	24774400	
71	321075	24772800	
72	322976	24771200	
73	324897	24769600	
74	326838	24768000	
75	328799	24766400	
76	330780	24764800	
77	332781	24763200	
78	334802	24761600	
79	336843	24760000	
80	338904	24758400	
81	340985	24756800	
82	343086	24755200	
83	345207	24753600	
84	347348	24752000	
85	349509	24750400	
86	351690	24748800	
87	353891	24747200	
88	356112	24745600	
89	358353	24744000	
90	360614	24742400	
91	362895	24740800	
92	365196	24739200	
93	367517	24737600	
94	369858	24736000	
95	372219	24734400	
96	374590	24732800	
97	376981	24731200	
98	379392	24729600	
99	381823	24728000	
100	384274	24726400	
101	386745	24724800	
102	389236	24723200	
103	391747	24721600	
104	394278	24720000	
105	396829	24718400	
106	399390	24716800	
107	401961	24715200	
108	404552	24713600	
109	407163	24712000	
110	409794	24710400	
111	412445	24708800	
112	415116	24707200	
113	417807	24705600	
114	420518	24704000	
115	423249	24702400	
116	425990	24700800	
117	428751	24699200	
118	431532	24697600	
119	434333	24696000	
120	437154	24694400	
121	439995	24692800	
122	442856	24691200	
123	445737	24689600	
124	448638	24688000	
125	451559	24686400	
126	454490	24684800	
127	457441	24683200	
128	460402	24681600	
129	463383	24680000	
130	466384	24678400	
131	469405	24676800	
132	472446	24675200	
133	475507	24673600	
134	478588	24672000	
135	481689	24670400	
136	484810	24668800	
137	487951	24667200	
138	491112	24665600	
139	494293	24664000	
140	497494	24662400	
141	500715	24660800	
142	503956	24659200	
143	507217	24657600	
144	510498	24656000	
145	513799	24654400	
146	517120	24652800	
147	520461	24651200	
148	523822	24649600	
149	527203	24648000	
150	530604	24646400	
151	534025	24644800	
152	537466	24643200	
153	540927	24641600	
154	544408	24640000	
155	547909	24638400	
156	551430	24636800	
157	554971	24635200	
158	558532	24633600	
159	562113	24632000	
160	565714	24630400	
161	569335	24628800	
162	572976	24627200	
163	576637	24625600	
164	580318	24624000	
165	584019	24622400	
166	587740	24620800	
167	591481	24619200	
168	595242	24617600	
169	599023	24616000	
170	602824	24614400	
171	606645	24612800	
172	610486	24611200	
173	614347	24609600	
174	618228	24608000	
175	622129	24606400	
176	626050	24604800	
177	629991	24603200	
178	633952	24601600	
179	637933	24600000	
180	641934	24598400	
181	645955	24596800	
182	649996	24595200	
183	654057	24593600	
184	658138	24592000	
185	662239	24590400	
186	666360	24588800	
187	670501	24587200	
188	674662	24585600	
189	678843	24584000	
190	683044	24582400	
191	687265	24580800	
192	691506	24579200	
193	695767	24577600	
194	700048	24576000	
195	704349	24574400	
196	708670	24572800	
197	713011	24571200	
198	717372	24569600	
199	721753	24568000	
200	726154	24566400	
201	730575	24564800	
202	735016	24563200	
203	739477	24561600	
204	743958	24560000	
205	748459	24558400	
206	752980	24556800	
207	757521	24555200	
208	762082	24553600	
209	766663	24552000	
210	771264	24550400	
211	775885	24548800	
212	780526	24547200	
213	785187	24545600	
214	789868	24544000	
215	794569	24542400	
216	799290	24540800	
217	804031	24539200	
218	808792	24537600	
219	813573	24536000	
220	818374	24534400	
221	823195	24532800	
222	828036	24531200	
223	832897	24529600	
224	837778	24528000	
225	842679	24526400	
226	847600	24524800	
227	852541	24523200	
228	857502	24521600	
229	862483	24520000	
230	867484	24518400	
231	872505	24516800	
232	877546	24515200	
233	882607	24513600	
234	887688	24512000	
235	892789	24510400	
236	897910	24508800	
237	903051	24507200	
238	908212	24505600	
239	913393	24504000	
240	918594	24502400	
241	923815	24500800	
242	929056	24499200	
243	934317	24497600	
244	939598	24496000	
245	944899	24494400	
246	950220	24492800	
247	955561	24491200	
248	960922	24489600	
249	966303	24488000	
250	971704	24486400	
251	977125	24484800	
252	982566	24483200	
253	988027	24481600	
254	993508	24480000	
255	999009	24478400	
256	1004530	24476800	
257	1010091	24475200	
258	1015682	24473600	
259	1021303	24472000	
260	1026954	24470400	
261	1032635	24468800	
262	1038346	24467200	
263	1044087	24465600	
264	1049858	24464000	
265	1055659	24462400	
266	1061490	24460800	
267	1067351	24459200	
268	1073242	24457600	
269	1079163	24456000	
270	1085124	24454400	
271	1091115	24452800	
272	1097136	24451200	
273	1103187	24449600	
274	1109268	24448000	
275	1115379	24446400	
276	1121520	24444800	
277	1127691	24443200	
278	1133892	24441600	
279	1140123	24440000	
280	1146384	24438400	
281	1152675	24436800	
282	1158996	24435200	
283	1165347	24433600	
284	1171728	24432000	
285	1178139	24430400	
286	1184570	24428800	
287	1191031	24427200	
288	1197522	24425600	
289	1204043	24424000	
290	1210594	24422400	
291	1217175	24420800	
292	1223786	24419200	
293	1230427	24417600	
294	1237098	24416000	
295</			

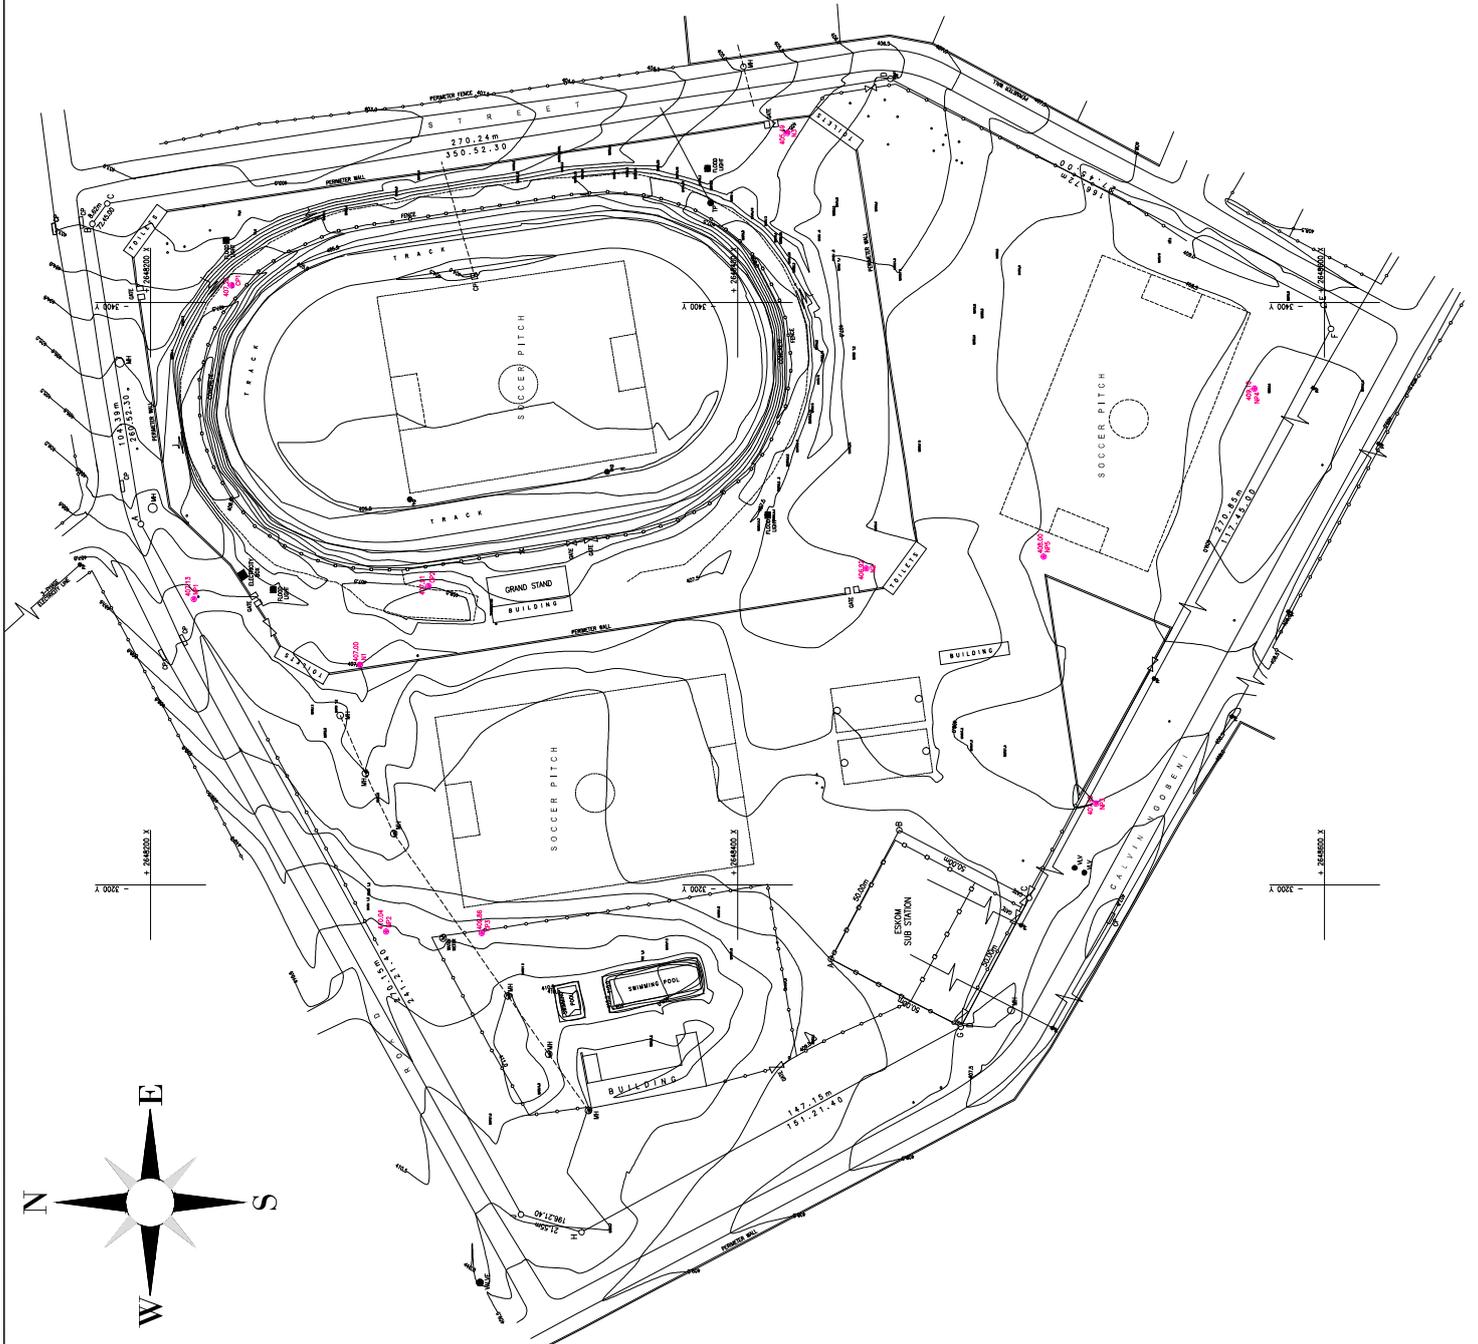

**BENCH MARKS**

NAME	Y	X	Z
N1	-3275.67	2648271.39	407.00
N2	-3308.70	2648443.85	406.92
N3	-3458.31	2648416.99	405.49
NP1	-3298.19	2648214.83	407.13
NP2	-3184.02	2648280.29	410.04
NP3	-3227.99	2648522.10	407.99
NP4	-3370.41	2648576.14	409.10
NP5	-3312.78	2648504.27	408.00
CP1	-3405.94	2648227.70	407.22
CP2	-3302.67	2648294.71	407.91
CP3	-3183.49	2648312.86	409.86

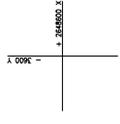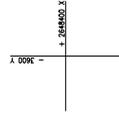

**FOR TENDER PURPOSES ONLY**

CERTIFIED AS A REGISTERED CONTRACT		ENGINEER	DATE
<b>VERSION AMENDMENTS</b>			
NO.	DATE	CHECKED BY	AUTHORISED BY
1	22/03/2021	SM	FM
CLIENT			
			
BA-PALABORWA LOCAL MUNICIPALITY PRIVATE BAG X 01020 PALABORWA 1300 TEL: 015 780 6300 FAX: 015 781 0728			
CONSULTANT			
			
INFRA PROJECTS AFRICA SUIT NO.2 SUID PARK 10000 PLOUFRUIT 0899 TEL: 015 291 2040			
PROJECT TITLE			
REFURBISHMENT OF NAMAQALE STADIUM			
FORMING TITLE			
BENCH MARKS			
DATE			
APRIL 2021			
SCALE DRAWN			
COORDINATE			
3022M			
SURVEYED			
3022M			
DRAWN			
CHECKED			
DRAWN NO.			
IPABPNS/BM/01			
REVISION			
01			
APPROVED ON BEHALF OF INFRA PROJECTS AFRICA			
ENGINEER			
DATE			



# CHANGE ROOM & PUBLIC TOILETS LIGHTING LAYOUT

## COPYRIGHT NOTE


- THIS DRAWING IS SUBJECT TO COPYRIGHT AND MAY NOT BE REPRODUCED, IN WHOLE OR PART, OR IN ANY MANNER WHATSOEVER WITHOUT WRITTEN PERMISSION FROM THE ENGINEER.
- ALL WORK TO BE CARRIED OUT STRICTLY IN ACCORDANCE WITH NATIONAL AND/OR LOCAL AUTHORITY REGULATIONS.
- DO NOT SCALE THIS DRAWING.
- FIGURED DIMENSIONS TO BE TAKEN IN PREFERENCE TO SCALING DRAWING.
- ALL RELEVANT DETAILS, LEVELS, AND DIMENSIONS TO BE CHECKED ON SITE PRIOR TO COMMENCEMENT OF WORK.
- ANY DISCREPANCIES TO BE BROUGHT TO THE ATTENTION OF THE ENGINEER.

LEGEND	
	Distribution Board
	46W LED Tube Type Vapor Proof ≥ 7760 lm
	19W LED down Lighter Ceiling Recess Mounted Daylight Switch
	21W Round Bulk 300 ≥ 21000 lm
	One Way Light Switch
	Two Way Light Switch
	One lever 2 Way Light Switch
	600mm x 600mm 30W LED Panel or Equivalent

L3  
DB-CP

L2  
DB-CP

L1  
DB-CP

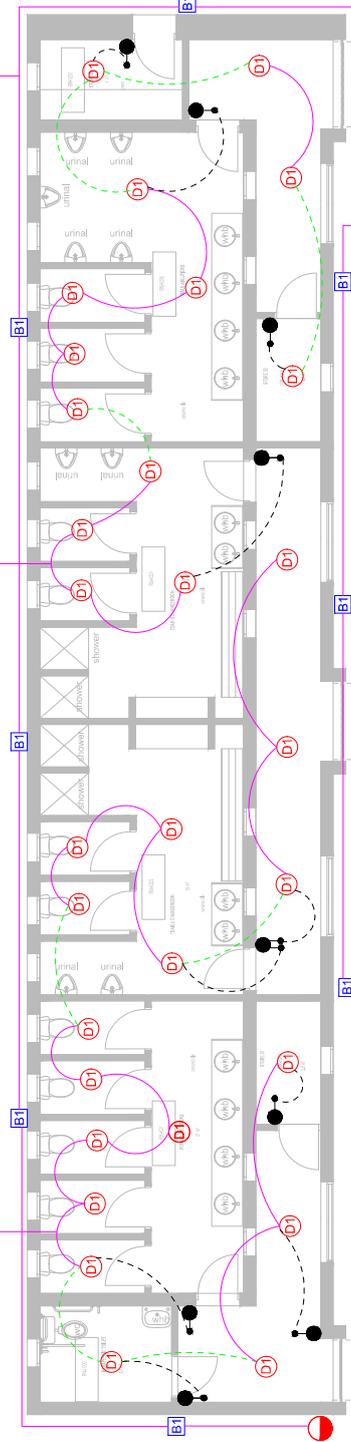

## NOTES

- ALL LIGHT SWITCHES SHALL BE AT 1400MM A.F.F.L.
- THE PHOTOCELL SHALL BE MOUNTED AWAY FROM THE LIGHTS IT IS CONTROLLING TO AVOID CYCLIC.
- ALL CONDUITS SHALL BE INSTALLED IN THE CEILING AND AND CHASED INTO WALLS. NO SURFACE CONDUIT SHALL BE ALLOWED.

FOR TENDER PURPOSES ONLY


	DESIGNED: VICTOR MUBVWA DRAWN: VICTOR MUBVWA PROJ. ENGINEER: VICTOR MUBVWA PROJ. MANAGER: VICTOR MUBVWA APPROVED:	IMPL. NUMBER: P.M. NUMBER SIGNATURE:	DATE: 11-02-2024	CLIENT APPROVAL TITLE: GENERAL MANAGER PROJECT NUMBER:	IMPLEMENTING AGENT: Ba-Mankariba Municipality P.O. Box 1380 TEL: 015 780 6300	PROJECT / DRAWING TITLE NAMAKGALE STADIUM CHANGE ROOM & PUBLIC TOILETS LIGHTING LAYOUT	SOLID: AS SHOWN CONTRACT NO.: DRAWING NO.: IPA/PLB/MAM-S/E/103	SHEET No. 1 of 1 PROJECT No.: DRAWING No.:
	REFERENCE DRAWINGS	DATE:	DESCRIPTION:	REVISION:	DATE:	CHECKED BY:	DATE:	DATE:





Distribution Board Information		Limiting Dimensions		Voltage:	
Construction:	V	Width (mm)	400	3PHASE	V
Recessed:	-	Height (mm)	2300	3PHASE	V
Surface IP (BIBATED)	V	Depth (mm)	500		V
Floor Standing	-	Colour:	Orange		-
Doors (Not Lockable)	V	Normal Section (N)	Front	Service Access	-
Doors (Lockable)	V	Standby Section (E)	Back		-
Special Features	20%	Solar Section	-		-
Spares (N)	-	Busbar Rating	Normal Section (N)	10kA	-
Spares (E)	-	Normal Section (N)	Standby Section (E)	5	-
Spares (Solar)	-	Standby Section (E)	Solar Section	-	-
Entry Incoming:	-	Material:	Full	-	-
Top	-	Bottom	-	-	-
Bottom	-	Entry Outgoing:	-	-	-
Side	-	Top	-	-	-
Entry Outgoing:	-	Bottom	-	-	-
Top	-	Side	-	-	-
Bottom	-				
Side	-				

### GRAND STAND DB LAYOUT

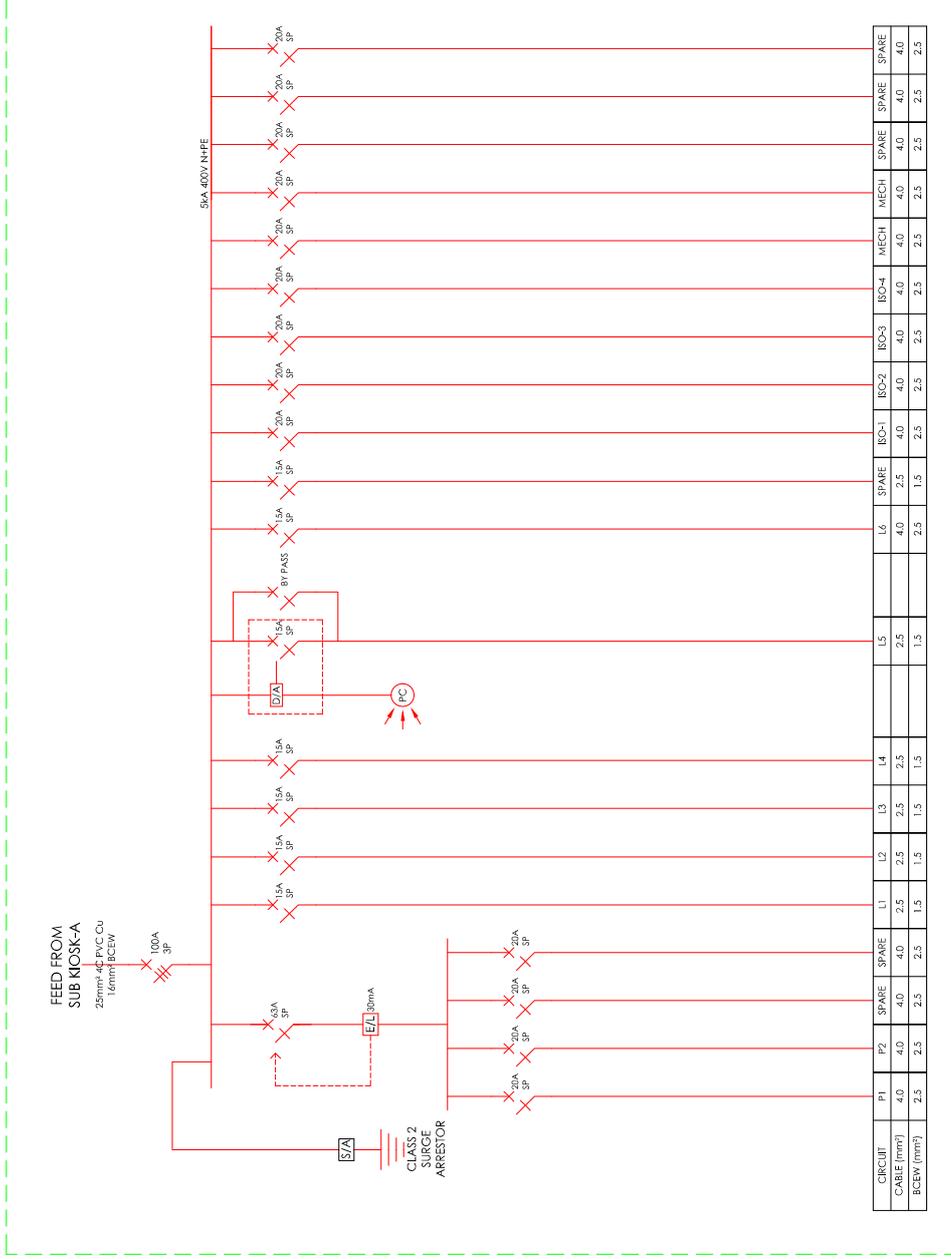

FOR TENDER PURPOSES ONLY

PROJECT / DRAWING TITLE	NAMAKGALE STADIUM	
PROJECT NO.	-	
CONTRACT NO.	-	
REVISION NO.	IPV/BPM/NS/FE/DR14	
DATE	17-12-2024	
DESIGNED	VICTOR MUBAVVA	
CHECKED		
PROJ. ENGINEER		
PROJ. MANAGER		
APPROVED		
CLIENT APPROVAL	Ba-Phephong Municipality Ba-Phephong Municipality 1380 TEL: 015 780 6300	
TITLE	GENERAL MANAGER	DATE
PROJECT NUMBER		
PROJECT MANAGER		
APPROVED		
ENGINEERING APPROVAL	Infra Projects Africa	
DESCRIPTION	DATE	CHK/APP
REVISIONS		






# GRAND STAND SMALL POWER LAYOUT

## Legend

	Distribution Board
	16A Double Power Socket Mounted 300mm Above FFL with 1x 16A-2 and 1x 16A-1 Switched Socket Outlets
	20A Isolator
	30A Isolator

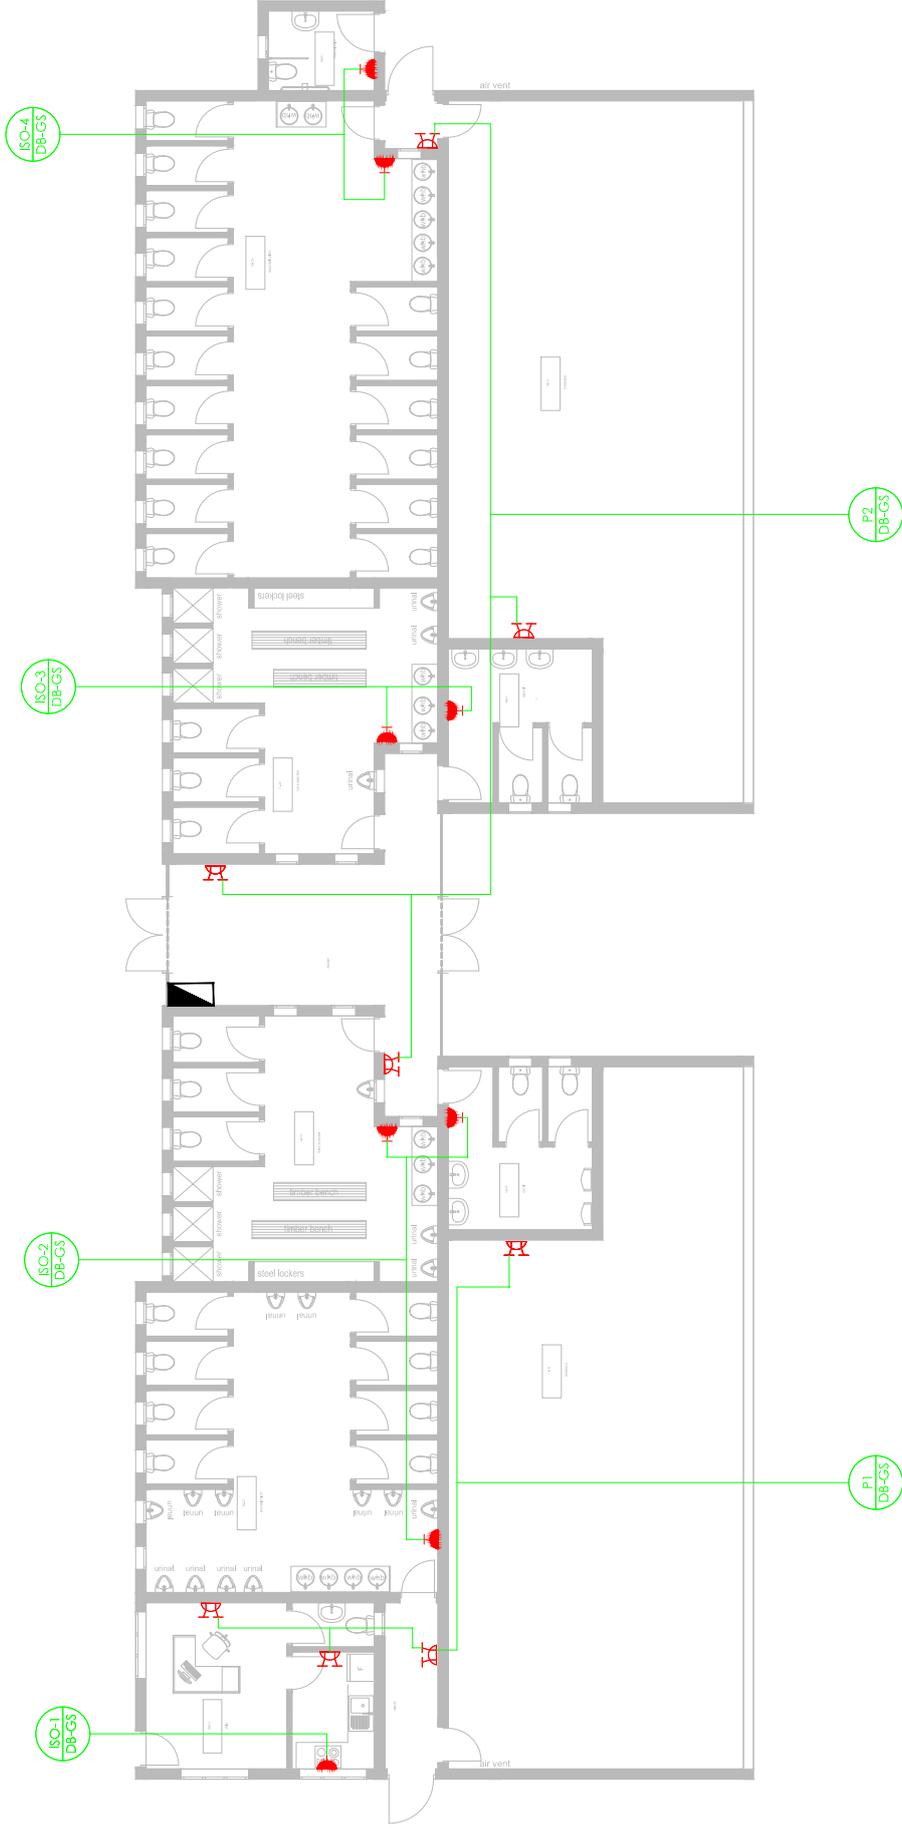


FOR TENDER PURPOSES ONLY

DESIGNED G. MURRAY PROJ. ENGINEER	DRAWN G. MURRAY PROJ. ENGINEER	CHECKED G. MURRAY PROJ. ENGINEER	DATE 11-02-2024	SIGNATURE	PR. NUMBER	NAME VICTOR MURRAY	DATE												
APPROVED				CLIENT APPROVAL															
				<table border="1" style="width: 100%; border-collapse: collapse;"> <tr> <th>TITLE</th> <th>INITIAL</th> <th>DATE</th> </tr> <tr> <td>GENERAL MANAGER</td> <td></td> <td></td> </tr> <tr> <td>PROJECT MANAGER</td> <td></td> <td></td> </tr> <tr> <td>PROJECT ENGINEER</td> <td></td> <td></td> </tr> </table>				TITLE	INITIAL	DATE	GENERAL MANAGER			PROJECT MANAGER			PROJECT ENGINEER		
TITLE	INITIAL	DATE																	
GENERAL MANAGER																			
PROJECT MANAGER																			
PROJECT ENGINEER																			
				IMPLEMENTING AGENT: Ba-Phegaborng Municipality Phetphongsak Road Phetphongsak 1300 TEL: 015 780 6300															
Electrical Engineers.				PROJECT / DRAWING TITLE NAMAKGALE STADIUM GRAND STAND SMALL POWER LAYOUT															
REFERENCE DRAWINGS				SOLE: HTS CONTRACT NO.: DRAWING NO.: IPA/SP/AM/SE/DR03 SHEET NO. 1 OF 1 PROJECT NO.:															

# SECURITY GUARD ROOM LIGHTING LAYOUT

L1  
DB-SG

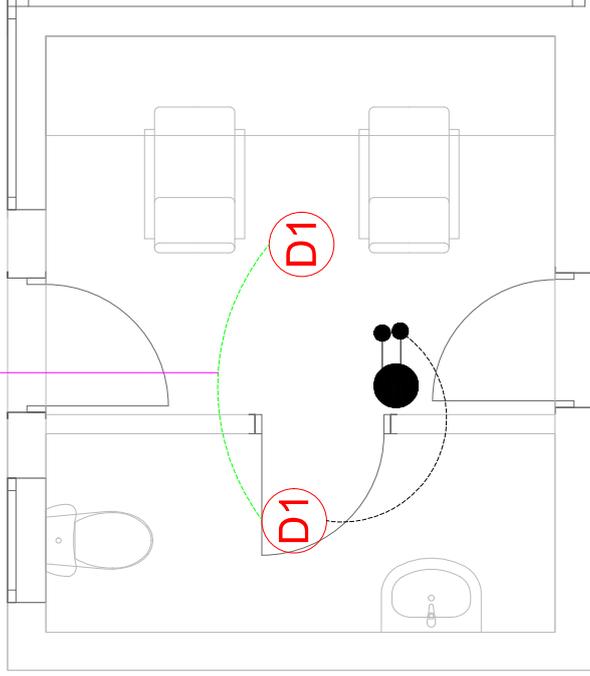

**COPYRIGHT NOTICE**

- THIS DRAWING IS SUBJECT TO COPYRIGHT AND MAY NOT BE REPRODUCED, COPIED, STORED, TRANSMITTED, OR OTHERWISE USED IN ANY MANNER WHATSOEVER WITHOUT WRITTEN PERMISSION FROM THE ENGINEER.
- ALL WORK TO BE CARRIED OUT STRICTLY IN ACCORDANCE WITH NATIONAL AND/OR LOCAL AUTHORITY REGULATIONS.
- DO NOT SCALE THIS DRAWING.
- FIGURED DIMENSIONS TO BE TAKEN IN PREFERENCE TO SCALING DRAWING.
- ALL RELEVANT DETAILS, LEVELS, AND DIMENSIONS TO BE CHECKED ON SITE PRIOR TO COMMENCEMENT OF WORK.
- ANY DISCREPANCIES TO BE BROUGHT TO THE ATTENTION OF THE ENGINEER.

**LEGEND**

Ⓢ	Beko Rond 19W LED down Lighter Recess Mounted or Equivalent
Ⓢ	2 lever one Way light Switch

## NOTES

- ALL LIGHT SWITCHES SHALL BE AT 1400MM A.F.F.L.
- THE PHOTOCELL SHALL BE MOUNTED AWAY FROM THE LIGHTS IT IS CONTROLLING TO AVOID CYCLIC.
- ALL CONDUITS SHALL BE INSTALLED IN THE CEILING AND AND CHASED INTO WALLS. NO SURFACE CONDUIT SHALL BE ALLOWED.



FOR TENDER PURPOSES ONLY

	<b>Electrical Engineers.</b>		<b>CLIENT APPROVAL</b>		<b>IMPLEMENTING AGENT:</b>		<b>PROJECT / DRAWING TITLE</b>	
<table border="1" style="width: 100%; border-collapse: collapse;"> <tr> <th>REV</th> <th>DATE</th> <th>DESCRIPTION</th> <th>REVISIONS</th> </tr> <tr> <td> </td> <td> </td> <td> </td> <td> </td> </tr> </table>	REV	DATE	DESCRIPTION	REVISIONS													<table border="1" style="width: 100%; border-collapse: collapse;"> <tr> <th>DESIGNED</th> <th>DATE</th> <th>SIGNATURE</th> </tr> <tr> <td>VICTOR MURRAY</td> <td>11-02-2024</td> <td> </td> </tr> <tr> <th>CHECKED</th> <th>DATE</th> <th>SIGNATURE</th> </tr> <tr> <td> </td> <td> </td> <td> </td> </tr> <tr> <th>PROJECT ENGINEER</th> <th>DATE</th> <th>SIGNATURE</th> </tr> <tr> <td> </td> <td> </td> <td> </td> </tr> <tr> <th>PROJECT MANAGER</th> <th>DATE</th> <th>SIGNATURE</th> </tr> <tr> <td> </td> <td> </td> <td> </td> </tr> <tr> <th>APPROVED</th> <th>DATE</th> <th>SIGNATURE</th> </tr> <tr> <td> </td> <td> </td> <td> </td> </tr> </table>	DESIGNED	DATE	SIGNATURE	VICTOR MURRAY	11-02-2024		CHECKED	DATE	SIGNATURE				PROJECT ENGINEER	DATE	SIGNATURE				PROJECT MANAGER	DATE	SIGNATURE				APPROVED	DATE	SIGNATURE				<table border="1" style="width: 100%; border-collapse: collapse;"> <tr> <th>TITLE</th> <th>DATE</th> </tr> <tr> <td> </td> <td> </td> </tr> <tr> <th>GENERAL MANAGER</th> <th>DATE</th> </tr> <tr> <td> </td> <td> </td> </tr> <tr> <th>PROJECT MANAGER</th> <th>DATE</th> </tr> <tr> <td> </td> <td> </td> </tr> <tr> <th>PROJECT ENGINEER</th> <th>DATE</th> </tr> <tr> <td> </td> <td> </td> </tr> </table>	TITLE	DATE			GENERAL MANAGER	DATE			PROJECT MANAGER	DATE			PROJECT ENGINEER	DATE			<table border="1" style="width: 100%; border-collapse: collapse;"> <tr> <td style="text-align: center;">  </td> <td> <b>Ba-Phegaborg Municipality</b>                  P.O. Box 1380                  Ficksburg                  7130                  TEL: 015 780 6300             </td> </tr> <tr> <td colspan="2" style="text-align: center;"> <b>NAMAKGALE STADIUM</b>  <b>SECURITY GUARD ROOMS</b>  <b>LIGHTING LAYOUT</b> </td> </tr> </table>		<b>Ba-Phegaborg Municipality</b> P.O. Box 1380 Ficksburg 7130 TEL: 015 780 6300	<b>NAMAKGALE STADIUM</b> <b>SECURITY GUARD ROOMS</b> <b>LIGHTING LAYOUT</b>		<table border="1" style="width: 100%; border-collapse: collapse;"> <tr> <td style="width: 25%;">                 SOLID: NTS                  CONTRACT No.: -                  DRAWING No.: IPA/PLB/NAAM-S/E/102             </td> <td style="width: 25%;">                 REV. No. 1 of 1                  PROJECT No.: -             </td> </tr> </table>	SOLID: NTS CONTRACT No.: - DRAWING No.: IPA/PLB/NAAM-S/E/102	REV. No. 1 of 1 PROJECT No.: -
REV	DATE	DESCRIPTION	REVISIONS	
DESIGNED	DATE	SIGNATURE	
VICTOR MURRAY	11-02-2024	
CHECKED	DATE	SIGNATURE	
PROJECT ENGINEER	DATE	SIGNATURE	
PROJECT MANAGER	DATE	SIGNATURE	
APPROVED	DATE	SIGNATURE	
TITLE	DATE	
GENERAL MANAGER	DATE	
PROJECT MANAGER	DATE	
PROJECT ENGINEER	DATE	
	<b>Ba-Phegaborg Municipality</b> P.O. Box 1380 Ficksburg 7130 TEL: 015 780 6300	
<b>NAMAKGALE STADIUM</b> <b>SECURITY GUARD ROOMS</b> <b>LIGHTING LAYOUT</b>	
SOLID: NTS CONTRACT No.: - DRAWING No.: IPA/PLB/NAAM-S/E/102	REV. No. 1 of 1 PROJECT No.: -	

# SECURITY CONTROL GATES SMALL POWER LAYOUT

## Legend

	Distribution Board
	16A Double Power Socket Mounted 300mm Above FFL with 1x164-2 and 1x164-1 Switched Socket Outlets
	20A Isolator

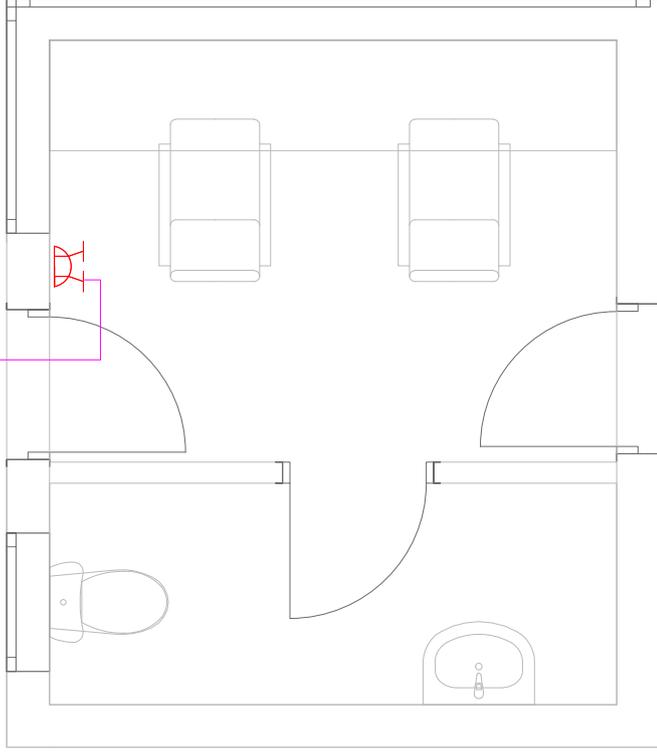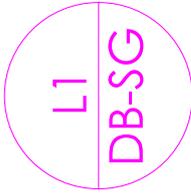

FOR TENDER PURPOSES ONLY

	<b>Electrical Engineers</b> 		<b>CLIENT APPROVAL</b> <table border="1" style="width: 100%; border-collapse: collapse;"> <tr> <td style="width: 50%;">TITLE</td> <td style="width: 50%;">SIGNATURE</td> </tr> <tr> <td>GENERAL MANAGER</td> <td></td> </tr> <tr> <td>PROJECT MANAGER</td> <td></td> </tr> <tr> <td>PROJECT ENGINEER</td> <td></td> </tr> </table>		TITLE	SIGNATURE	GENERAL MANAGER		PROJECT MANAGER		PROJECT ENGINEER		<table border="1" style="width: 100%; border-collapse: collapse;"> <tr> <td style="width: 50%;">NAME</td> <td style="width: 50%;">DATE</td> </tr> <tr> <td>PROJECT MANAGER</td> <td>11-02-2024</td> </tr> </table>	NAME	DATE	PROJECT MANAGER	11-02-2024	<table border="1" style="width: 100%; border-collapse: collapse;"> <tr> <td style="width: 50%;">P.F. NUMBER</td> <td style="width: 50%;">SIGNATURE</td> </tr> <tr> <td></td> <td></td> </tr> </table>	P.F. NUMBER	SIGNATURE			<table border="1" style="width: 100%; border-collapse: collapse;"> <tr> <td style="width: 50%;">REVISION</td> <td style="width: 50%;">DATE</td> </tr> <tr> <td>ISSUED</td> <td></td> </tr> <tr> <td>CHANGED</td> <td></td> </tr> <tr> <td>PROJ. ENGINEER</td> <td></td> </tr> <tr> <td>PROJ. MANAGER</td> <td></td> </tr> <tr> <td>APPROVED</td> <td></td> </tr> </table>	REVISION	DATE	ISSUED		CHANGED		PROJ. ENGINEER		PROJ. MANAGER		APPROVED		<table border="1" style="width: 100%; border-collapse: collapse;"> <tr> <td style="width: 50%;">DRAWING TITLE</td> <td style="width: 50%;">DATE</td> </tr> <tr> <td>REFERENCE DRAWINGS</td> <td></td> </tr> </table>	DRAWING TITLE	DATE	REFERENCE DRAWINGS	
TITLE	SIGNATURE																																							
GENERAL MANAGER	
PROJECT MANAGER	
PROJECT ENGINEER	
NAME	DATE																																							
PROJECT MANAGER	11-02-2024																																							
P.F. NUMBER	SIGNATURE																																							
REVISION	DATE																																							
ISSUED	
CHANGED	
PROJ. ENGINEER	
PROJ. MANAGER	
APPROVED	
DRAWING TITLE	DATE																																							
REFERENCE DRAWINGS	
			<b>IMPLEMENTING AGENT</b> Ba-Mamandawa Municipality P.O. Box 100 P.O. Box 100 TEL: 015 780 6300		<table border="1" style="width: 100%; border-collapse: collapse;"> <tr> <td style="width: 50%;">PROJECT / DRAWING TITLE</td> <td style="width: 50%;">SHEET No. 1 of 1</td> </tr> <tr> <td>NAMAKGALE STADIUM</td> <td>PROJECT No.</td> </tr> <tr> <td>SECURITY CONTROL GATES</td> <td></td> </tr> <tr> <td>SMALL POWER LAYOUT</td> <td>DRAWING No.</td> </tr> <tr> <td></td> <td>IPA/PLB/MAM-S/E/1/07</td> </tr> </table>			PROJECT / DRAWING TITLE	SHEET No. 1 of 1	NAMAKGALE STADIUM	PROJECT No.	SECURITY CONTROL GATES		SMALL POWER LAYOUT	DRAWING No.		IPA/PLB/MAM-S/E/1/07																							
PROJECT / DRAWING TITLE	SHEET No. 1 of 1																																							
NAMAKGALE STADIUM	PROJECT No.																																							
SECURITY CONTROL GATES	
SMALL POWER LAYOUT	DRAWING No.																																							
	IPA/PLB/MAM-S/E/1/07																																							