



BA-PHALABORWA MUNICIPALITY  
MEMORANDUM  
- BUDGET AND TREASURY -

**TO** : *Prospective Service Provider*  
**FROM** : *SCM /STORES*  
**DATE** : *09/03/2023*  
**ENQUIRIES** : *STORES*  
**TELEPHONE** : *015 780 6361/62*  
**REF** : *REQ2442*

Kindly furnish this office with a written quotation for supply of goods/ services as detailed below. The quotation must be submitted on the letterhead of your Business and Brought to our offices 3 Nyala Street, Phalaborwa not later than **17/03/2023 at 12H00**

<b>QUANTITY</b>	<b>Description</b>	<b>PRICE/UNIT (Inc. VAT)</b>	<b>DELIVERY PERIOD</b>
8	Installation of 8 speed humps		
	See attached BOQ and Specification		

**Please number your quotes (Your Ref no)**

*The following conditions will apply:*

- *Price (s) quoted must be valid for at least thirty (30) days from date of your offer.*
- *The municipality retains the prerogative to reject any quotes it deems to be excessive*
- *A firm delivery period must be indicated.*
- *Tax Clearance Pin*
- *A service provider be registered with central supplier database (CSD)*
- *Registered with CIPRO (CK 1 or 2 document)*
- *BBBEE Certificate certified by a SANAS accredited institution.*
- *Completed MBD4 (Declaration of Interest) Form*
- *Evaluation criteria: 80/20 (Whereby 80 is for price and 20 is for B-BBEE)*  
*20 is further evaluated as: 20 for 100% Black owned; 18 for at least 51% Black owned; and 14 for Less than 51% Black owned*


**Fill in and Return the Declaration of Interest Form.**

**BA-PHALABORWA MUNICIPALITY**

**INSTALLATION OF SPEED HUMPS**


Bill of Quantities					
Item No	Description	Unit	Qty	Rate	Amount
1	CONTRACTORS ESTABLISHMENT ON SITE & GENERAL OBLIGATION.	Prov Sum	1	10 000	10 000
2	CONSTRUCTION OF SPEED HUMPS Construct Speed humps as per attached drawings using W/C Hotmix Asphalt including line markings or painting and signage, to be installed as per Engineers on Site Instruction.	No.	8		
3	INSTALLATION OF SPEED HUMPS SIGNAGE (W332)900mm Supply and install Speed Humps Signs including all necessary materials Clamps, poles, Reflective Taps, etc/posts	No.	18		
4	INSTALLATION OF SPEED LIMITS SIGNAGE Supply and installation of speed Limit Signs -30 Km/h , including Treated poles/posts & Clamps	No.	18		
	INSTALLATION OF DANGER PLATE(W401)supply and installation of danger plate(W401) (600*150) Plus treated poles/posts and Clamps	No.	8		
6	INSTALLATION OF DANGER PLATE(W402)supply and installation of danger plate(W402) (600*150) plus Treated poles/posts and Clamps	No.	8		
			<b>SUB-TOTAL</b>		
			<b>VAT@15%</b>		
			<b>TOTAL FORM OF OFFER</b>		

**GENERAL NOTES TO BIDDERS /TENDERERS :The rate must include all necessary Cost to do install the speed humps i.e Supply and Delivery ,Labour, Company overheads and Markup**

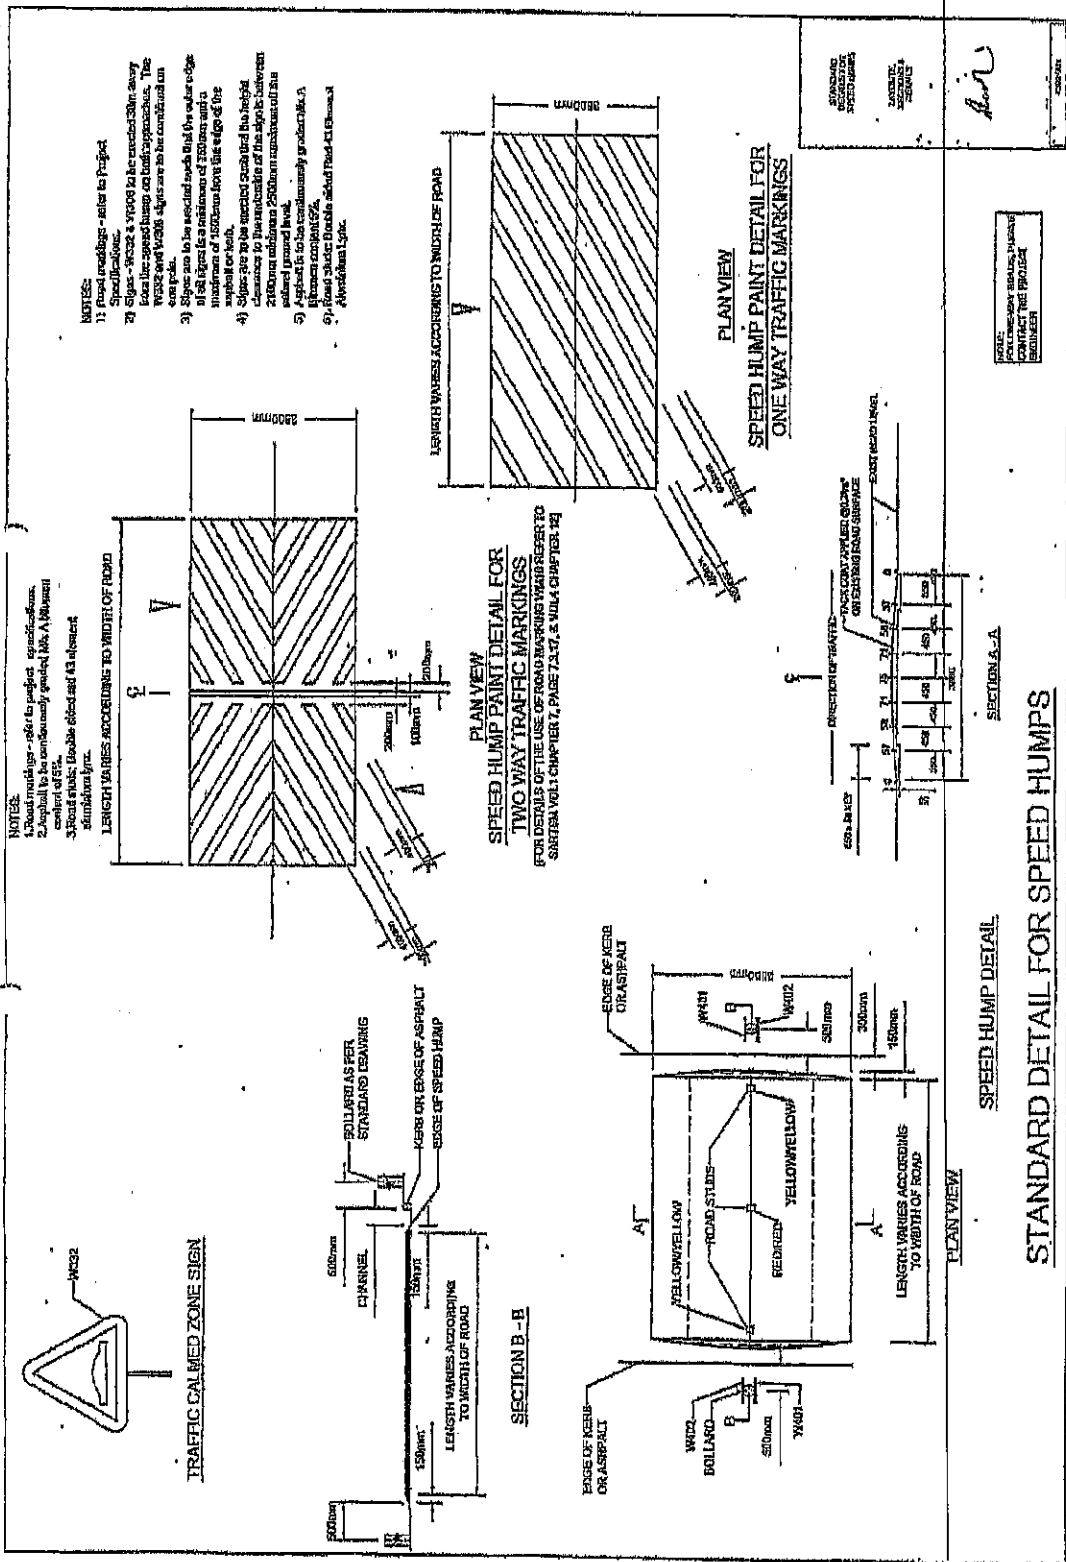

NOTES:  
 1. Road markings - refer to project specifications.  


LENGTH VARIES ACCORDING TO WIDTH OF ROAD

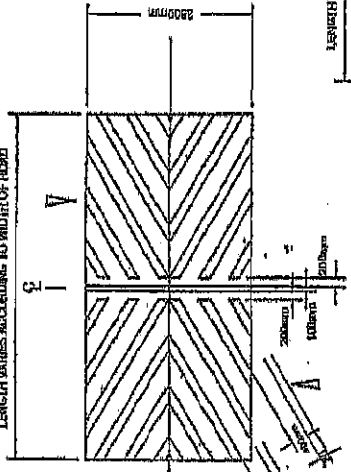


PLAN VIEW  
 SPEED HUMP PAINT DETAIL FOR  
 TWO WAY TRAFFIC MARKINGS

FOR DETAILS OF THE USE OF ROAD MARKINGS REFER TO  
 SARTERVA VOLUME 1, CHAPTER 7, PAGE 7.3.7.1 & VOLUME 4, CHAPTER 12

LENGTH VARIES ACCORDING TO WIDTH OF ROAD

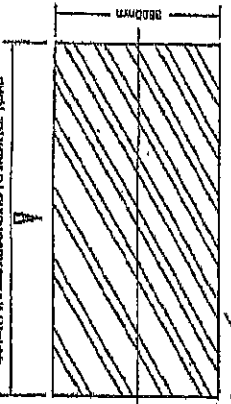

PLAN VIEW  
 SPEED HUMP PAINT DETAIL FOR  
 ONE WAY TRAFFIC MARKINGS

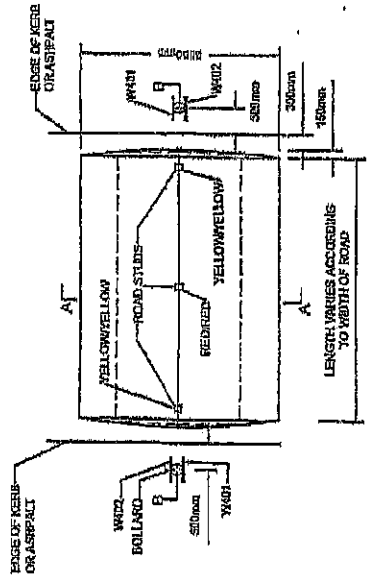

SPEED HUMP DETAIL

PLAN VIEW



SECTION A-A



STANDARD DETAIL FOR SPEED HUMPS

APPROVED BY  
 PROJECT MANAGER


DATE  
 PROJECT NO.

Signature

SCALE: 1:100  
 CONTRACT REFERENCE  
 NUMBER

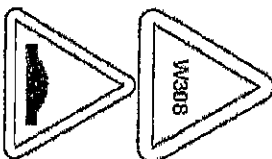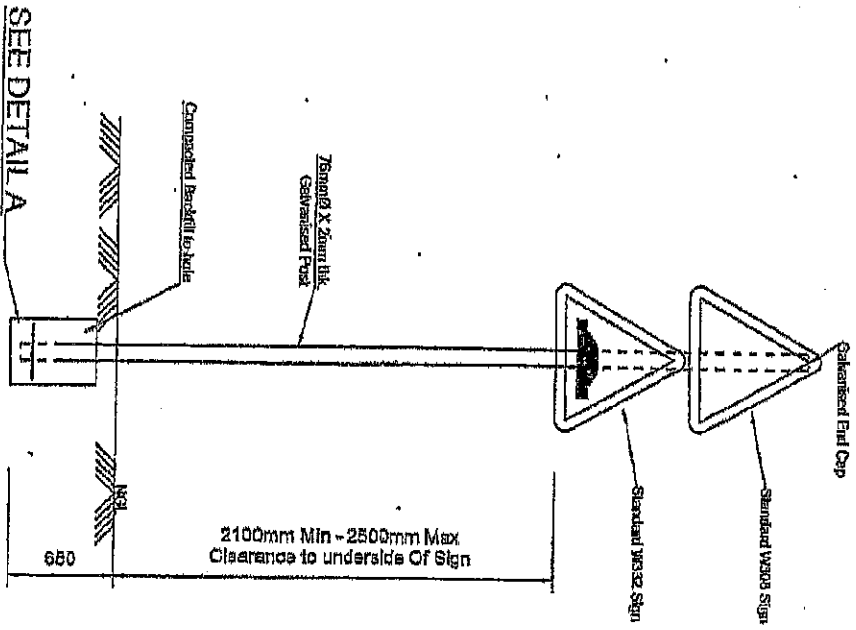




W308 with W332

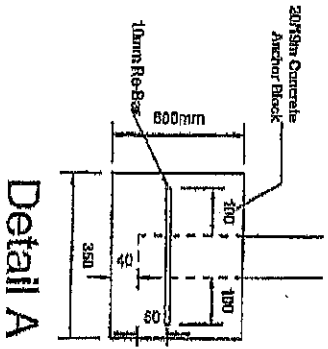


Steel Post and Sign for  
Roads in School Zones

Drawing No. 4262B

W332

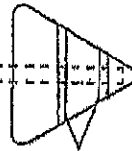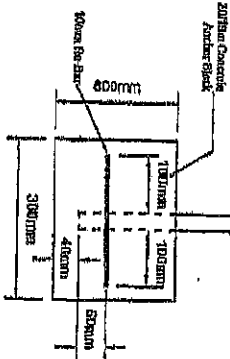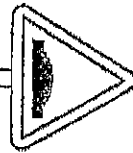

BRACKETS

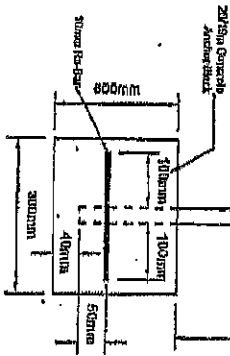

2.1m Clearance

# Steel Post and Sign for Residential Roads








NTS

Concrete Bollard as per Standard detail on Drawing No 4262/A

Standard W401 to fit on Front Face and W402 sign to fit on Back Face of Bollard

DRAWING NUMBER : 4262/A

150

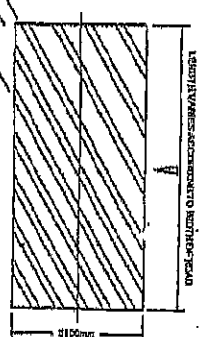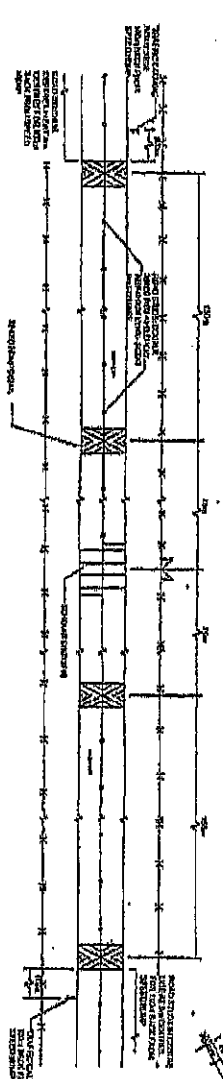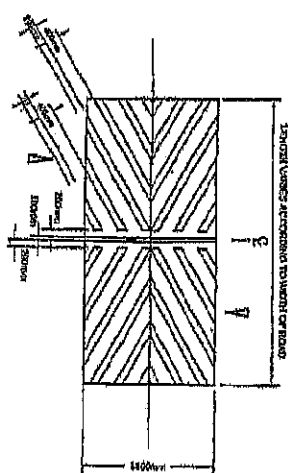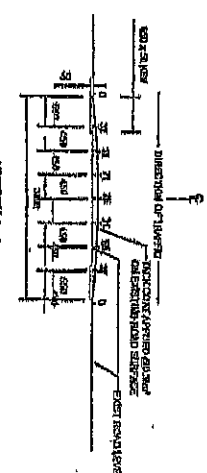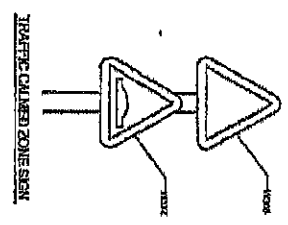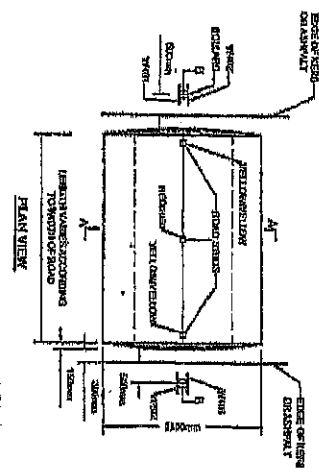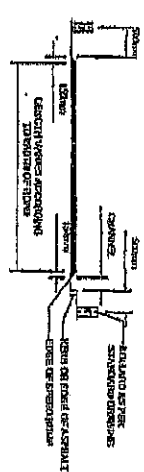

**TRAFFIC CALMING: SCHOOL ZONES - TWO-WAY ROADS**  
**CLASS 4 ROAD**

- SPEED HUMP PAINT DETAIL FOR ONE-WAY TRAFFIC MARKINGS**
- NOTES:**
  5. Application: 100mm x 100mm.

DATE: \_\_\_\_\_  
 DRAWN BY: \_\_\_\_\_  
 CHECKED BY: \_\_\_\_\_  
 APPROVED BY: \_\_\_\_\_